


ANY DEVIATION FROM THESE PLANS  
REQUIRING ROCKWOOD DESIGN INC.  
TO ACQUIRE STRUCTURAL REDESIGN FOR  
BUILDING DEPARTMENT SIGN-OFFS WILL BE  
BILLED TO CLIENT ON AN HOURLY BASIS.

SEE SHEET A1 FOR DRAWING INDEX  
IF PRINTED ON 11X17, ALL SCALE IS HALF.  
PLEASE REFER TO ENGINEERING PACKET  
FOR ALL STRUCTURAL DETAILS

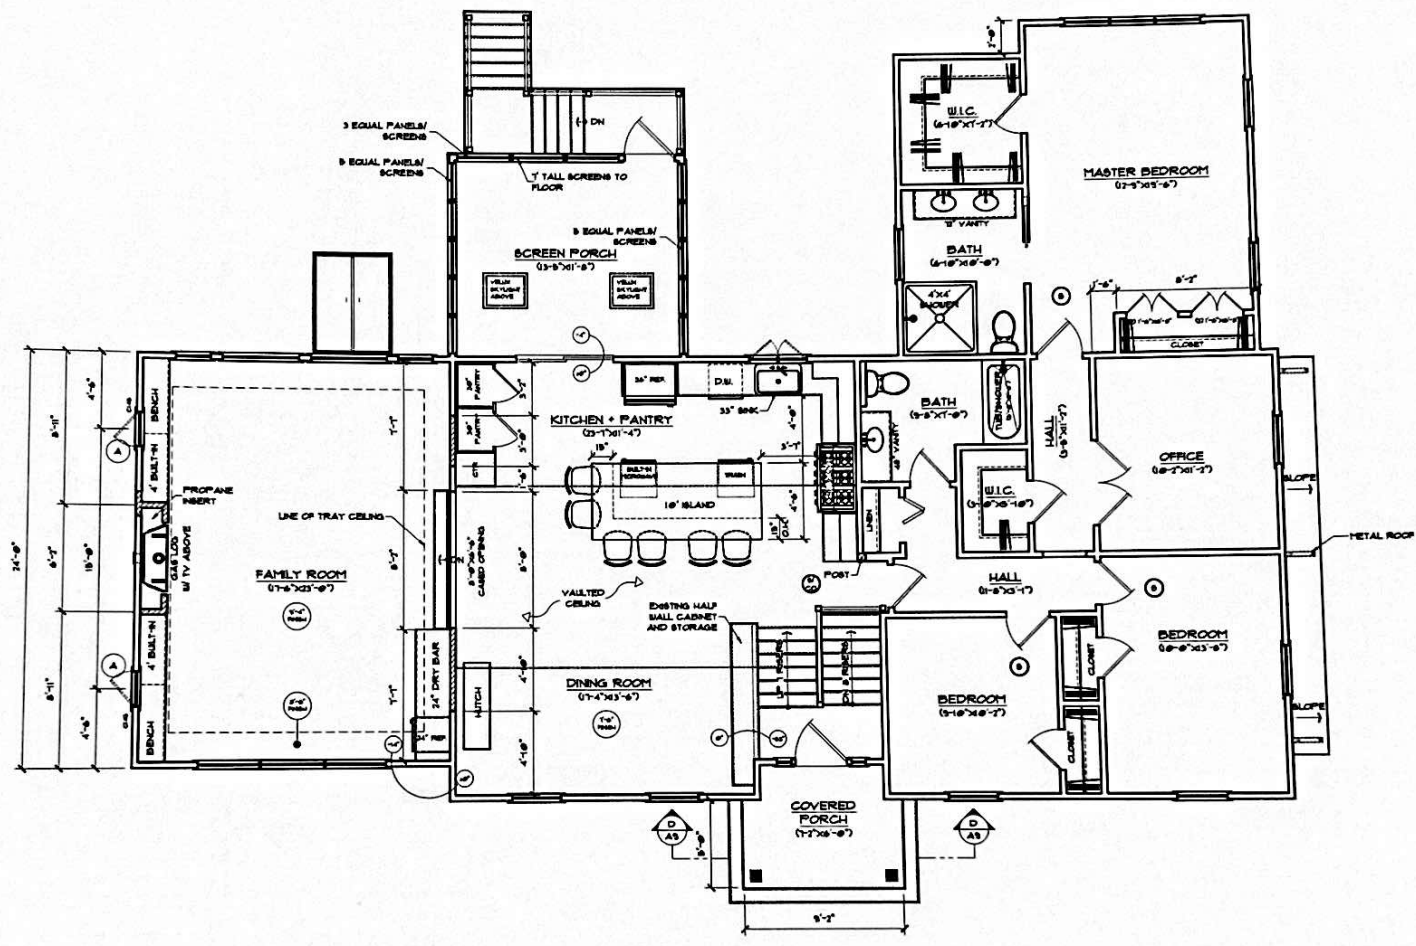

**PROPOSED SECOND FLOOR PLAN**  
SCALE: 1/4"=1'-0"  
(AREA: 2,015 FT<sup>2</sup>)