


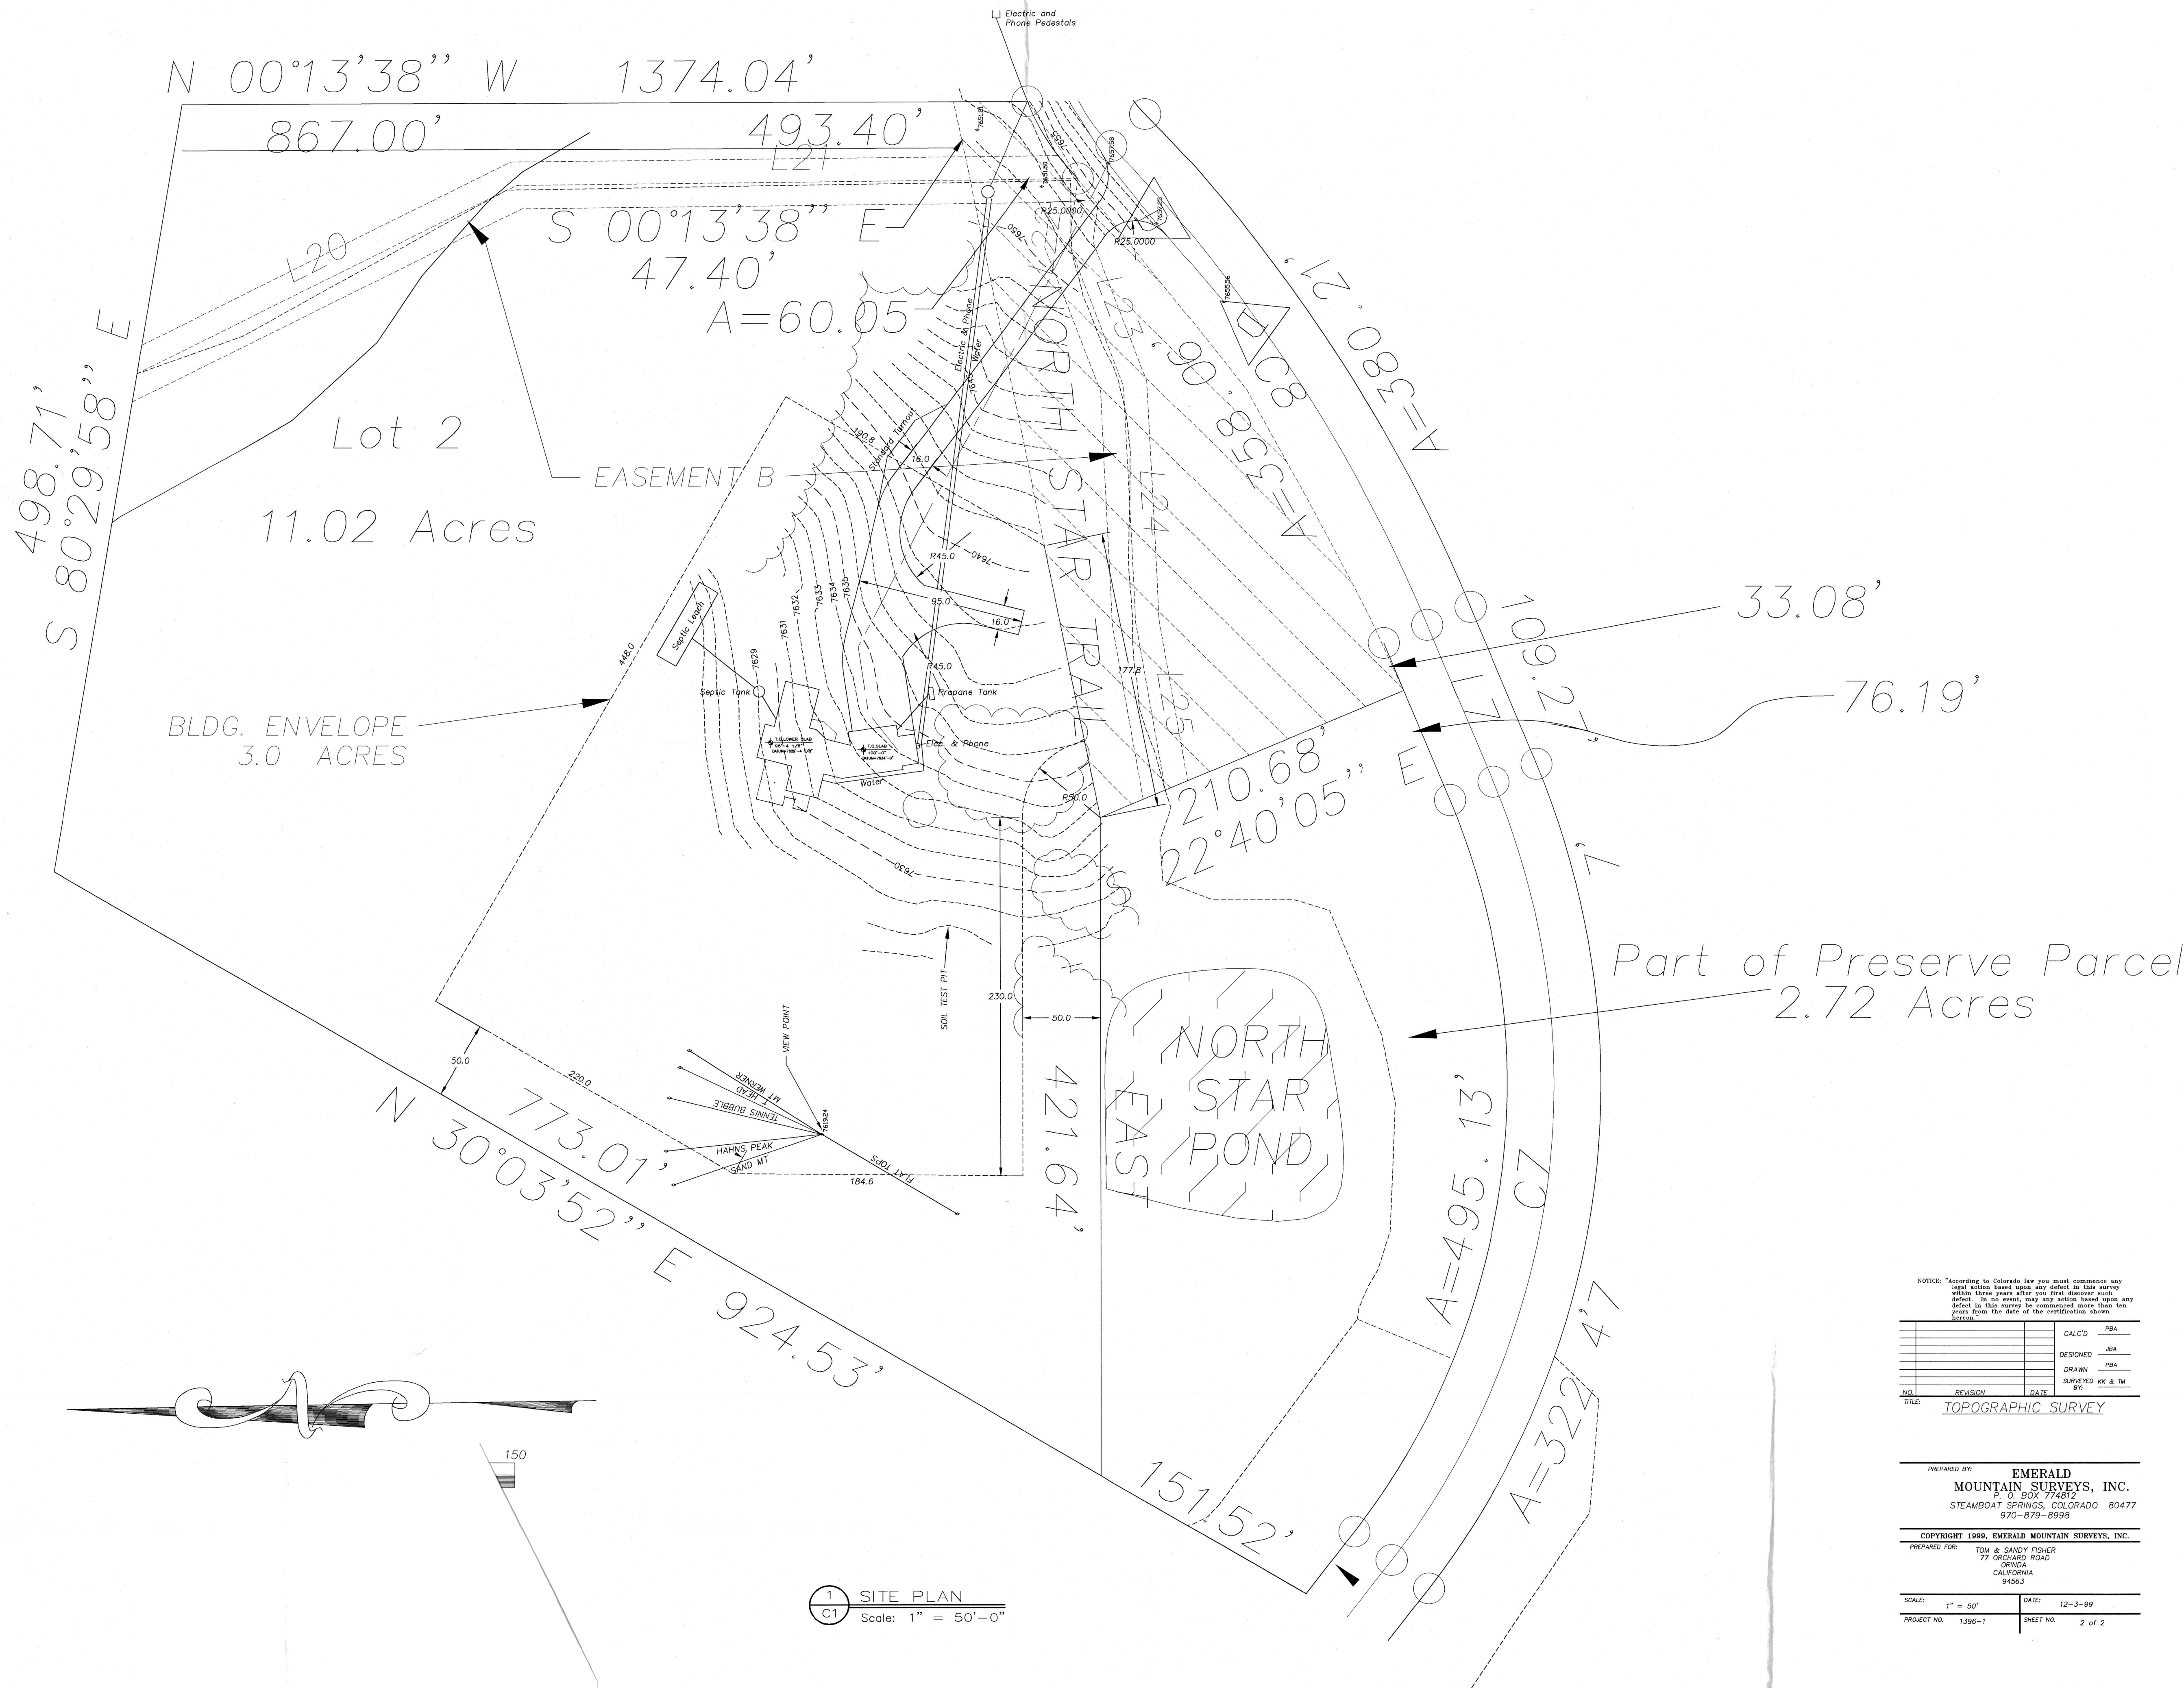

ENGINEERING DESIGNWORKS, INC.

EDW@springssprings.com
P.O. BOX 775729
Steamboat Springs, CO 80477
PHONE: (970) 879-4800
FAX: (970) 879-4465

DATE: 8-10-07
JOB #: 0779
DRAWN: EDW
ENG: CW
REVISED: ---
REVISED: ---

ISSUE: PERMIT

SITE PLAN for the proposed:
FISHER RESIDENCE
LOT 2, SUNDANCE RIDGE PRESERVE
ROUFT COUNTY, CO

PAGE

C1

#0779 of 6

NOTICE: "According to Colorado law you must commence any legal action based upon any defect in this survey within three years after you first discover such defect. In no event, may any action based upon any defect in this survey be commenced more than ten years from the date of the certification shown hereon."

			CALCD	PBA
			DESIGNED	JBA
			DRAWN	PBA
			SURVEYED	KK & TM
			BY:	

TITLE: TOPOGRAPHIC SURVEY

PREPARED BY:
EMERALD MOUNTAIN SURVEYS, INC.
P.O. BOX 774812
STEAMBOAT SPRINGS, COLORADO 80477
970-879-6996

COPYRIGHT 1999, EMERALD MOUNTAIN SURVEYS, INC.
PREPARED FOR:
TOM & SANDY FISHER
17 ORCHARD ROAD
ORANDA
CALIFORNIA
94563

SCALE: 1" = 50'
PROJECT NO. 1396-1
DATE: 12-3-99
SHEET NO. 2 of 2