



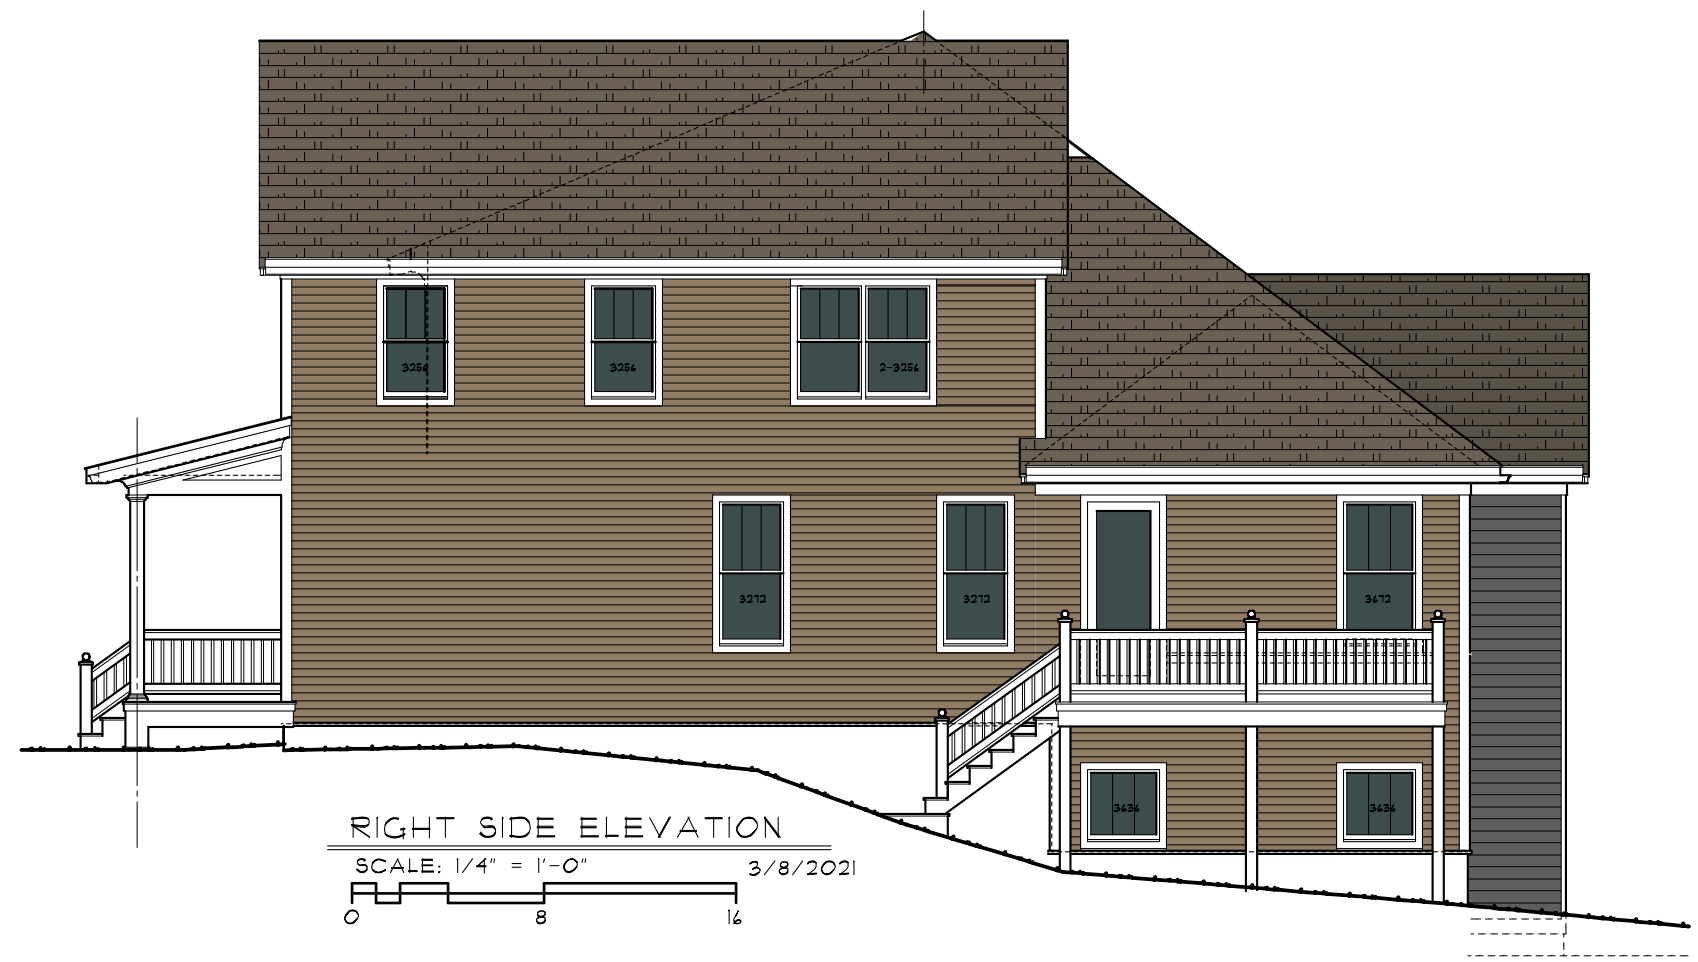

REAR ELEVATION

 

RIGHT SIDE ELEVATION

SCALE: 1/4" = 1'-0" 3/8/2021

