


DORCHESTER AVE.

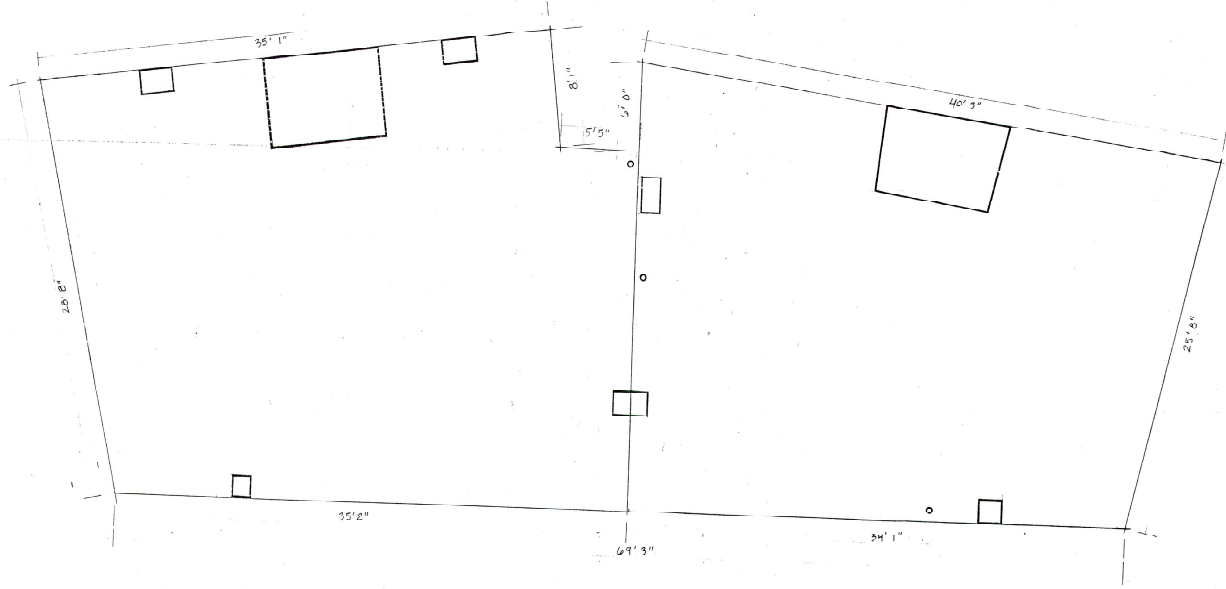

BOSTON STREET

R	SCALE: 1/4"=1'-0"	ROOF PLAN (EXISTING CONDITION)	607 DORCHESTER AVE 10 BOSTON STREET	DRAWN BY: MICHAEL MAZALEWSKI
---	----------------------	-----------------------------------	--	------------------------------------