





FRONT ELEVATION

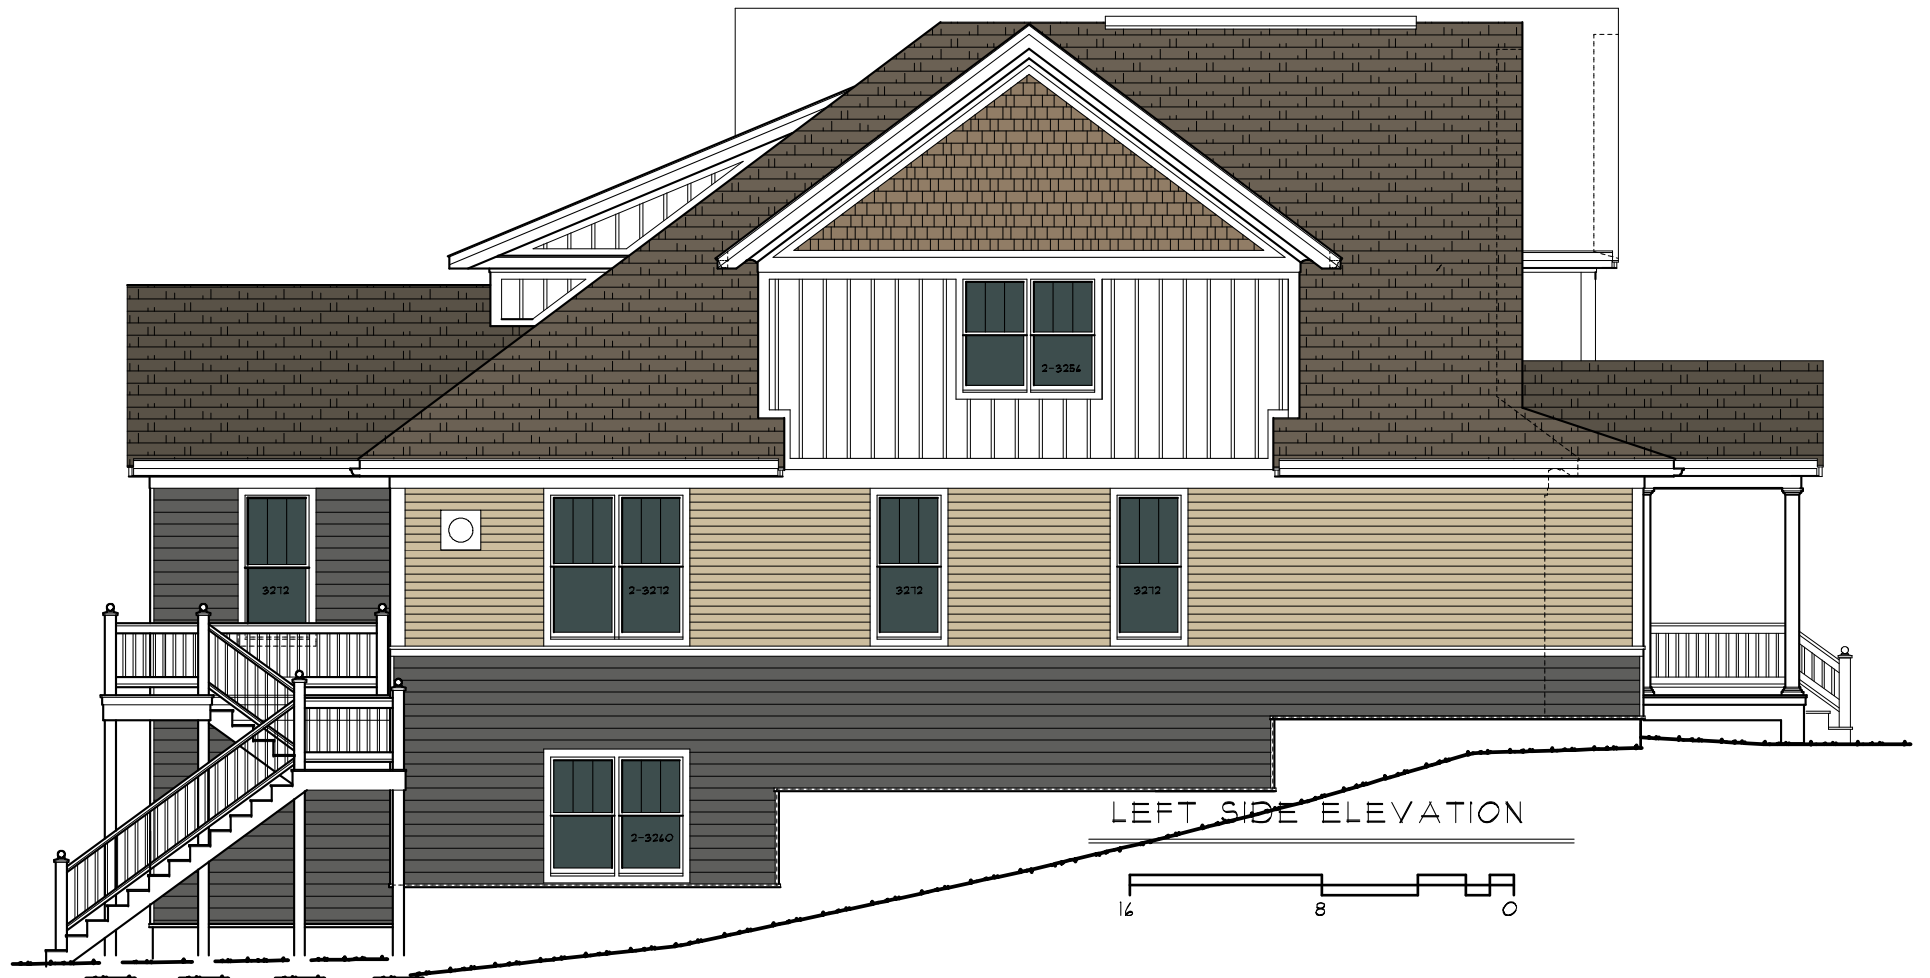

LEFT SIDE ELEVATION

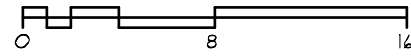