



PERMIT


On-Site Wastewater Treatment System Inspection Report
Public Health – Division of Health Protection
406.256.2770

County Tracking Request #: 19857 EHS Permit #: 17129

Address: 5310 Station Dr Legal Description: windmill Est. L2A B1

System Type: Standard chamber Total Area Installed: 90x3 270x2 (540 ft²)

Additional System Details: 30in wd X 34-36in dp

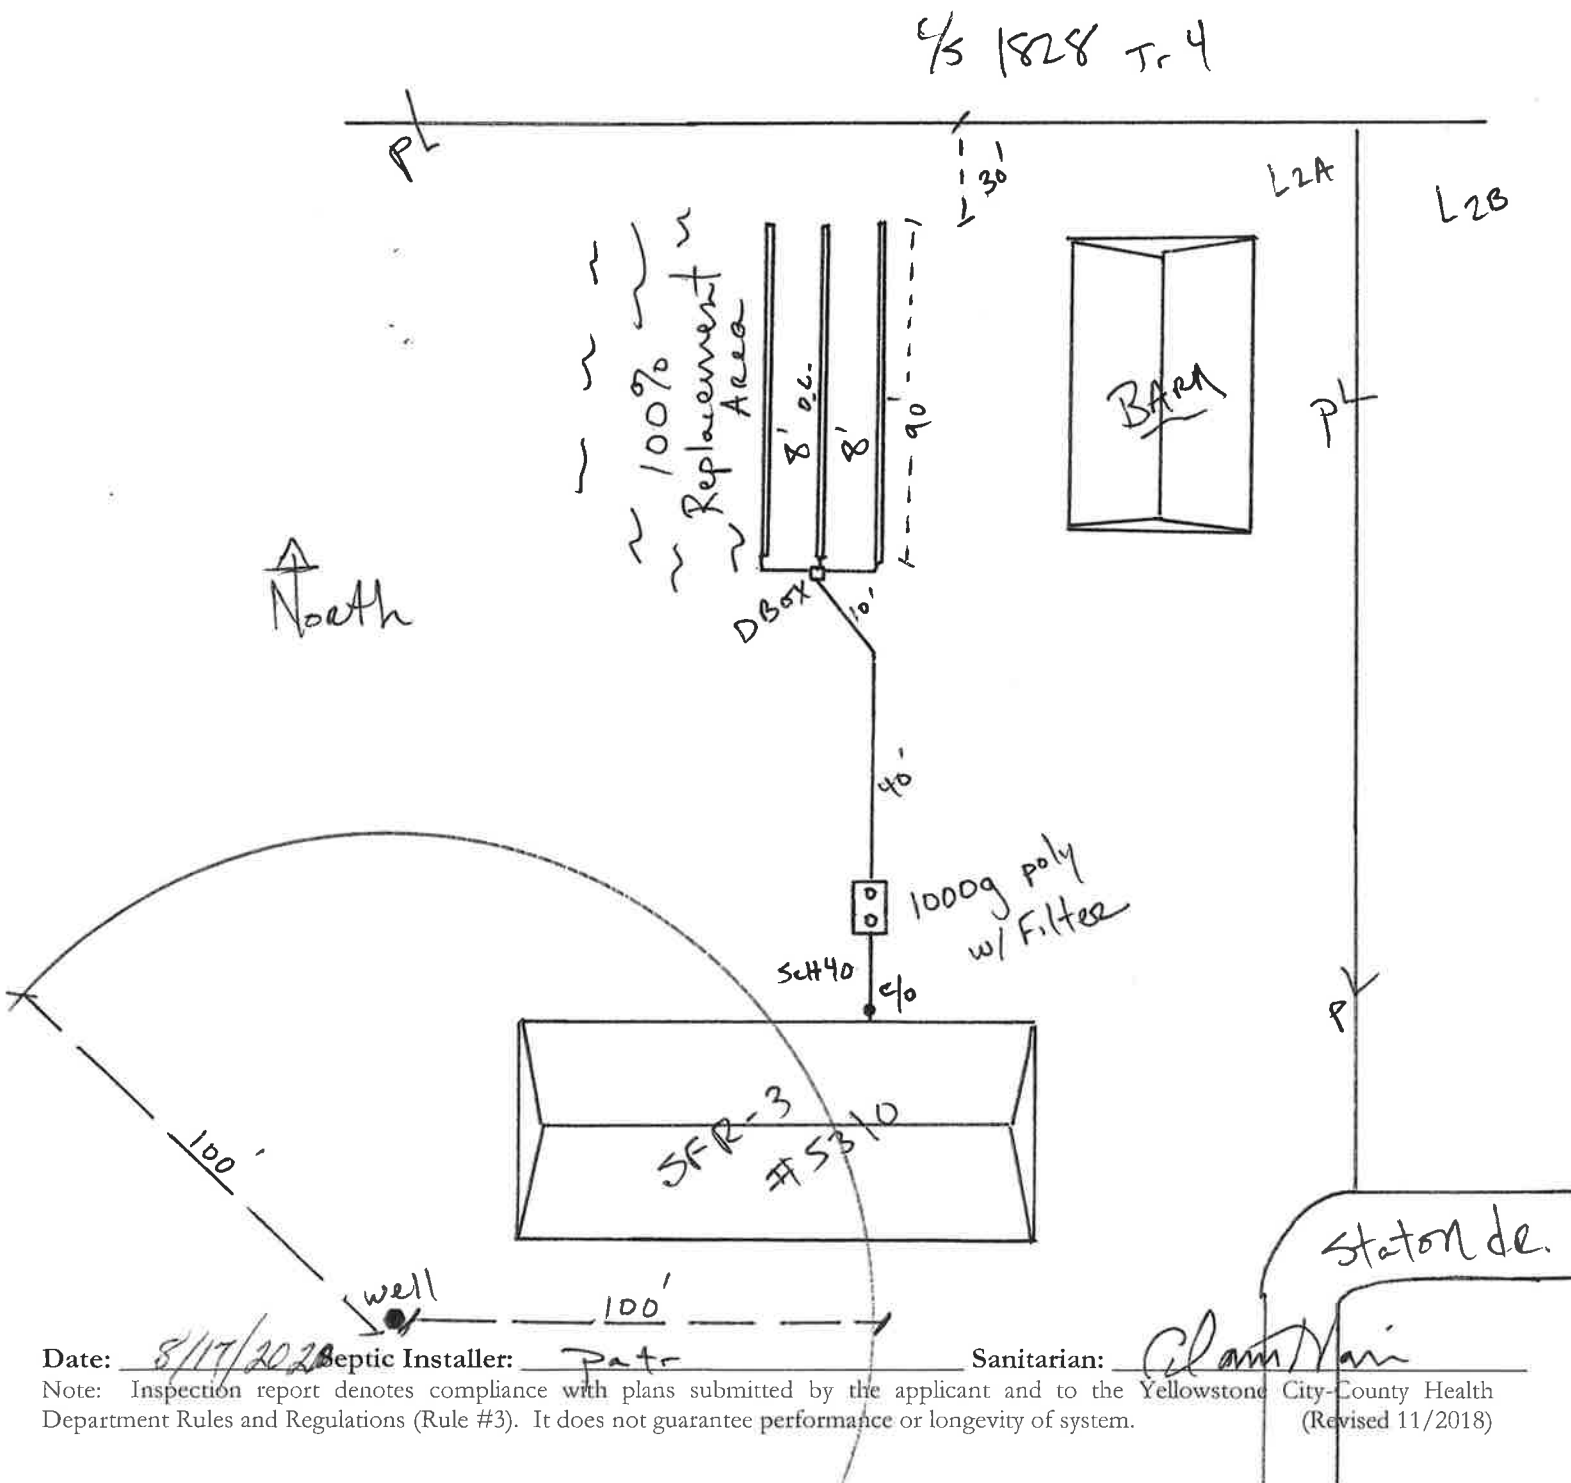

Date: 8/17/2020 Septic Installer: Pat Sanitarian: Glam

Note: Inspection report denotes compliance with plans submitted by the applicant and to the Yellowstone City-County Health Department Rules and Regulations (Rule #3). It does not guarantee performance or longevity of system.

(Revised 11/2018)