


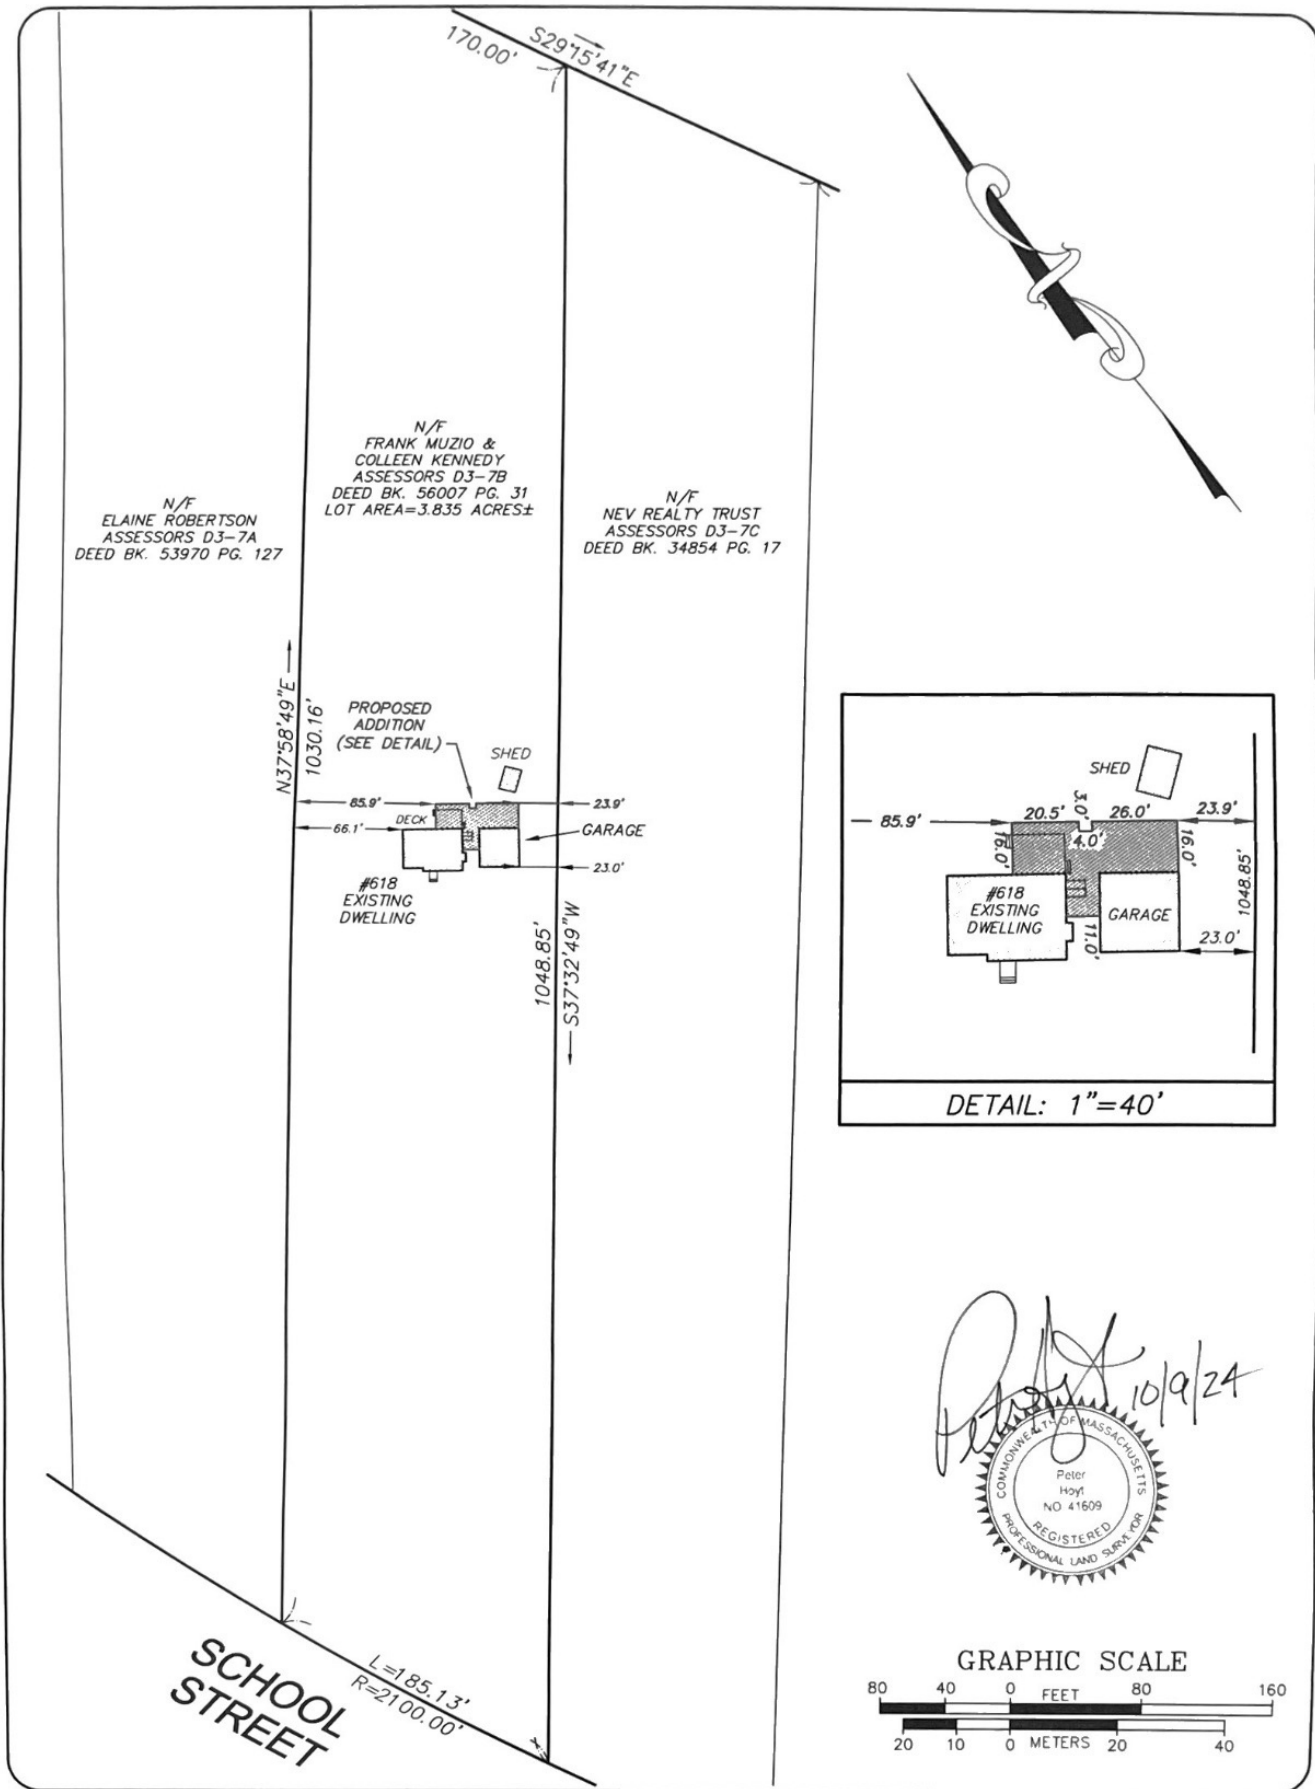

Sheet Title

# PLOT PLAN OF LAND

PERKINS ENGINEERING, INC.

160 OLD DERBY STREET, SUITE 111  
HINGHAM, MASSACHUSETTS 02043  
TEL: 781-749-3600

Project Name

618 SCHOOL STREET  
PEMBROKE, MASSACHUSETTS  
PLYMOUTH COUNTY

Prepared for

COLLEEN KENNEDY

Scale

1"=80'

Date

OCTOBER 9, 2024

File No

Fig No

1