


LEGEND  
 [---] AREA OF LAND WITHIN LOT 9, WHICH IS RESERVED FOR USE IN THE NITROGEN LOADING CALCULATIONS FOR LOTS 10 AND 11 (TYP.).

LOT NO.	TOTAL LAND AREA (S.F.) USED FOR NITROGEN LOADING CONSIDERATION
LOT 9	52,574
LOT 10	50,026
LOT 11	50,025

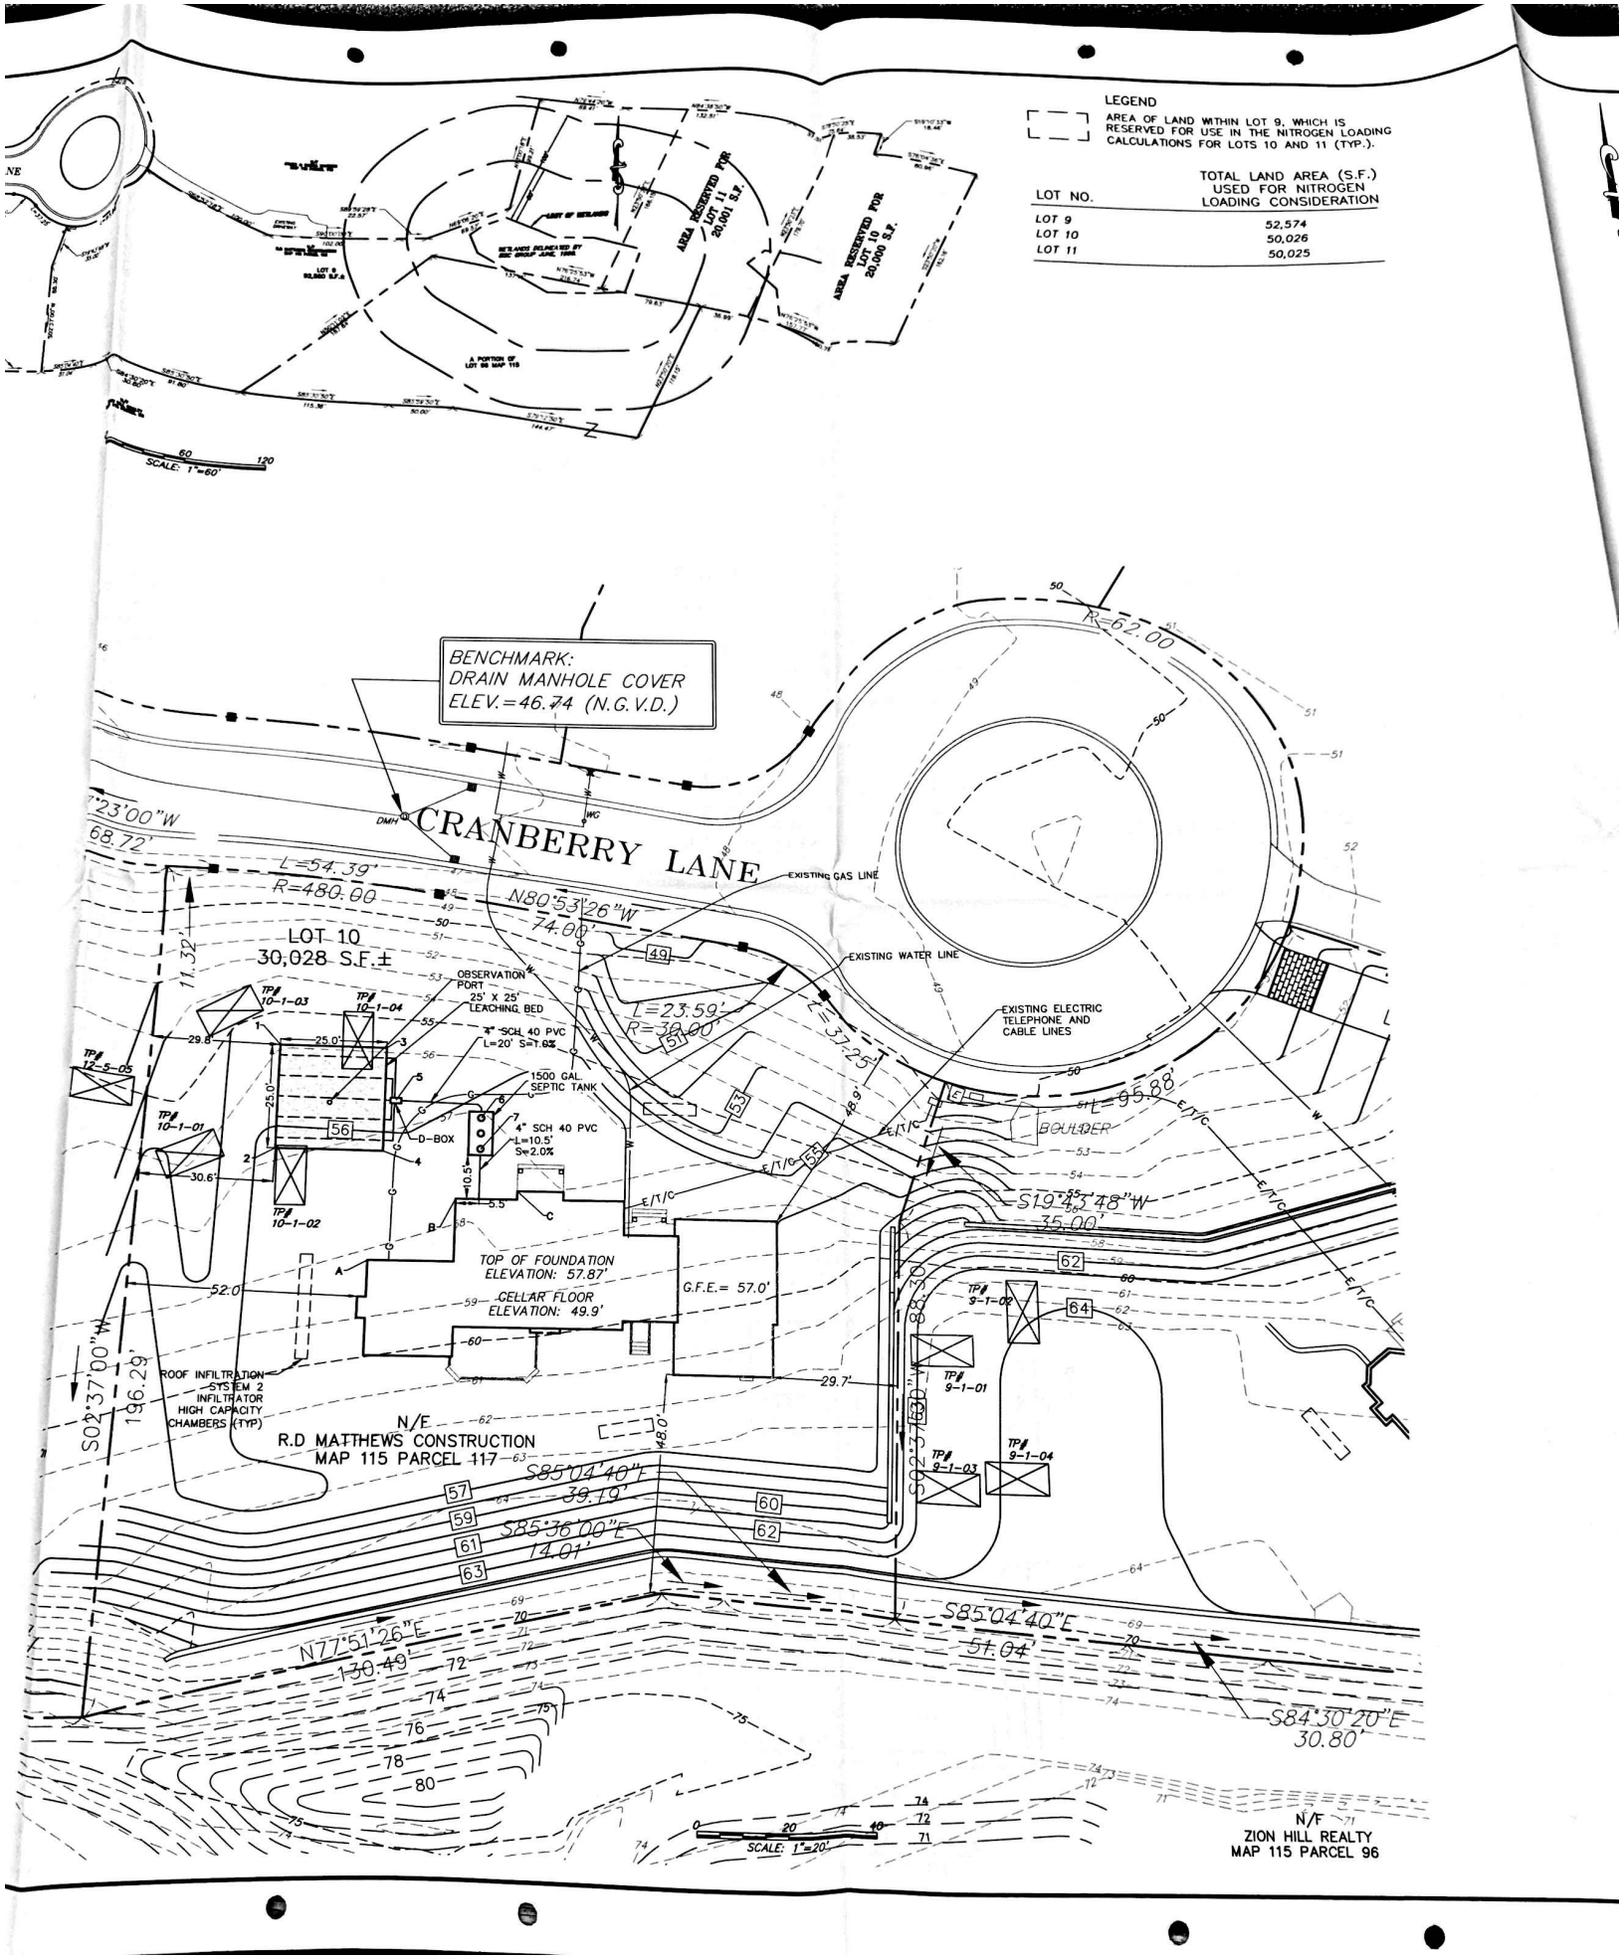

BENCHMARK:  
 DRAIN MANHOLE COVER  
 ELEV. = 46.74 (N.G. V.D.)

CRANBERRY LANE

LOT 10  
 30,028 S.F. ±

TOP OF FOUNDATION  
 ELEVATION: 57.87'  
 CELLAR FLOOR  
 ELEVATION: 49.9'

R.D. MATTHEWS CONSTRUCTION  
 MAP 115 PARCEL 117

ZION HILL REALTY  
 MAP 115 PARCEL 96