





REAR ELEVATION

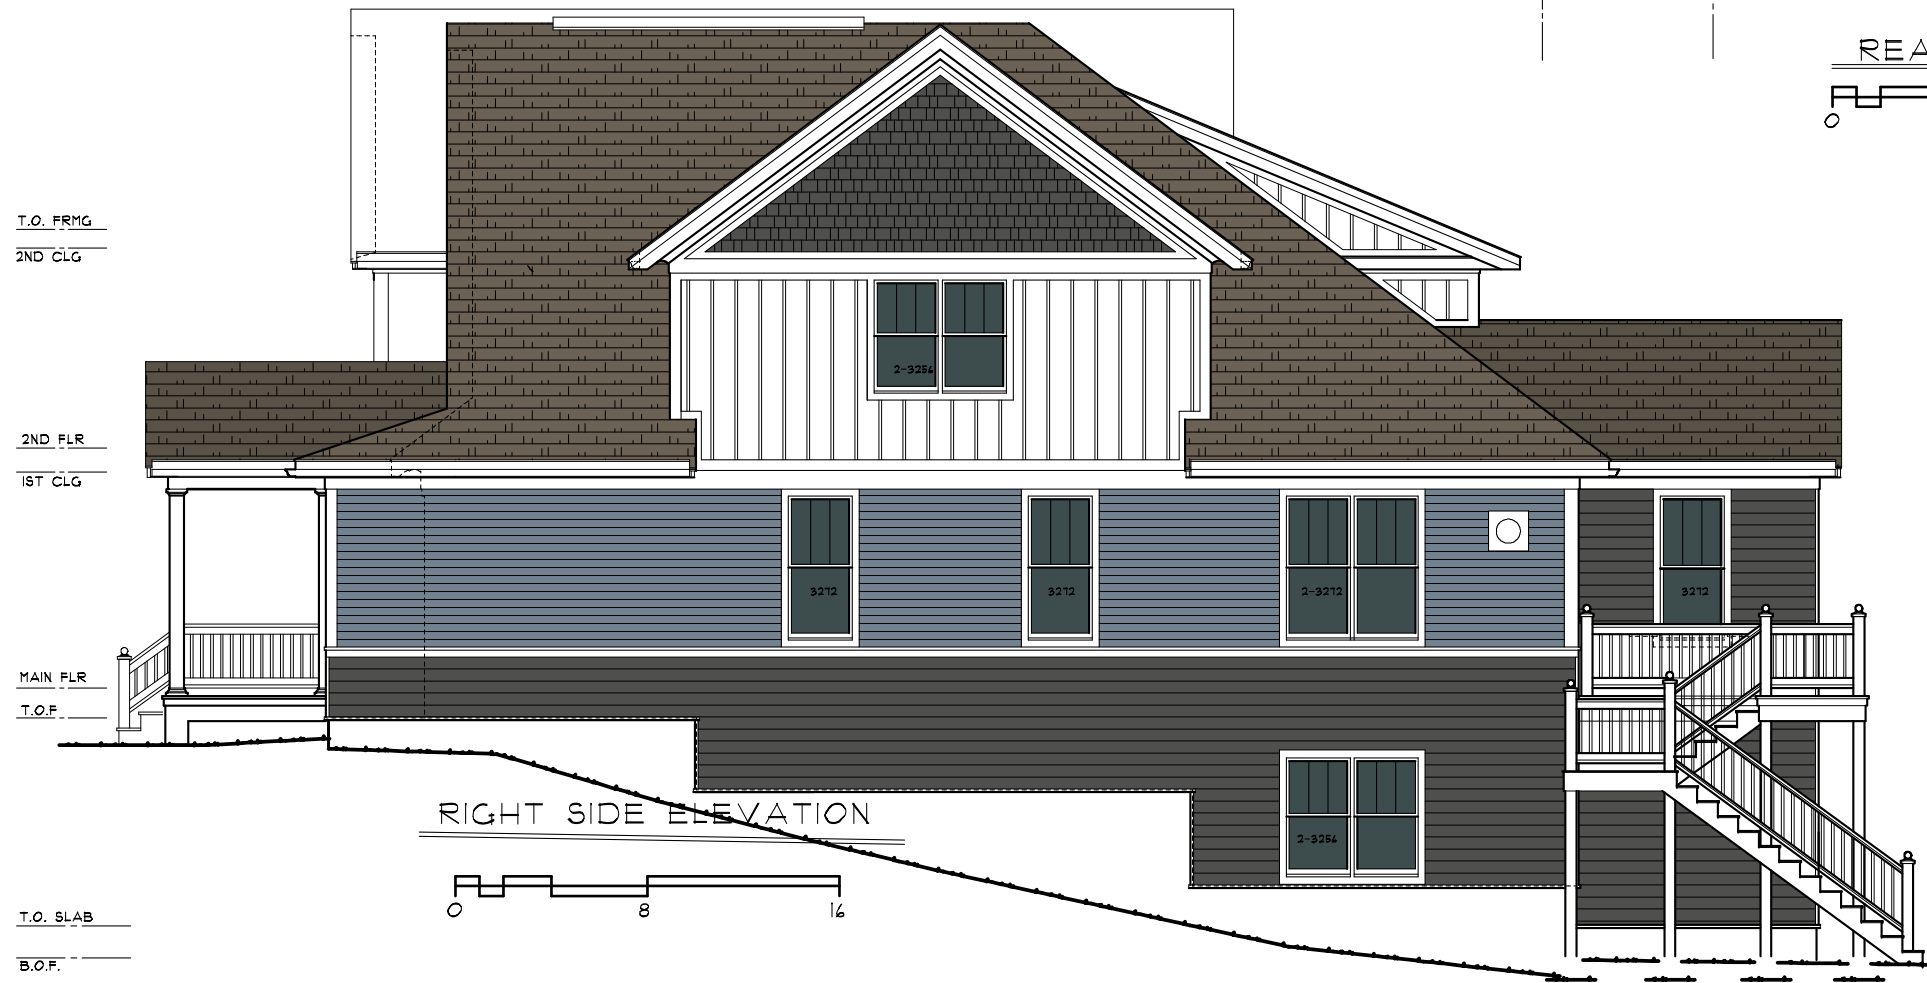

RIGHT SIDE ELEVATION

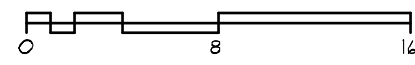