




LOT 30, KINGSLEY

C:\d\FUGUA\Lo130k

FUGUA CONSTRUCTION CO., INC.

5/24,	/2012.
SQU	REFEET
BASE	ENT
1ST FL	20X
2ND FL	2452
POUCH	QPS 2503
DOCKS	EDS
CARAC	ID
BOHS	RH


DATE : 05-23-12
SHEET
A-2
OF 2 SHEETS

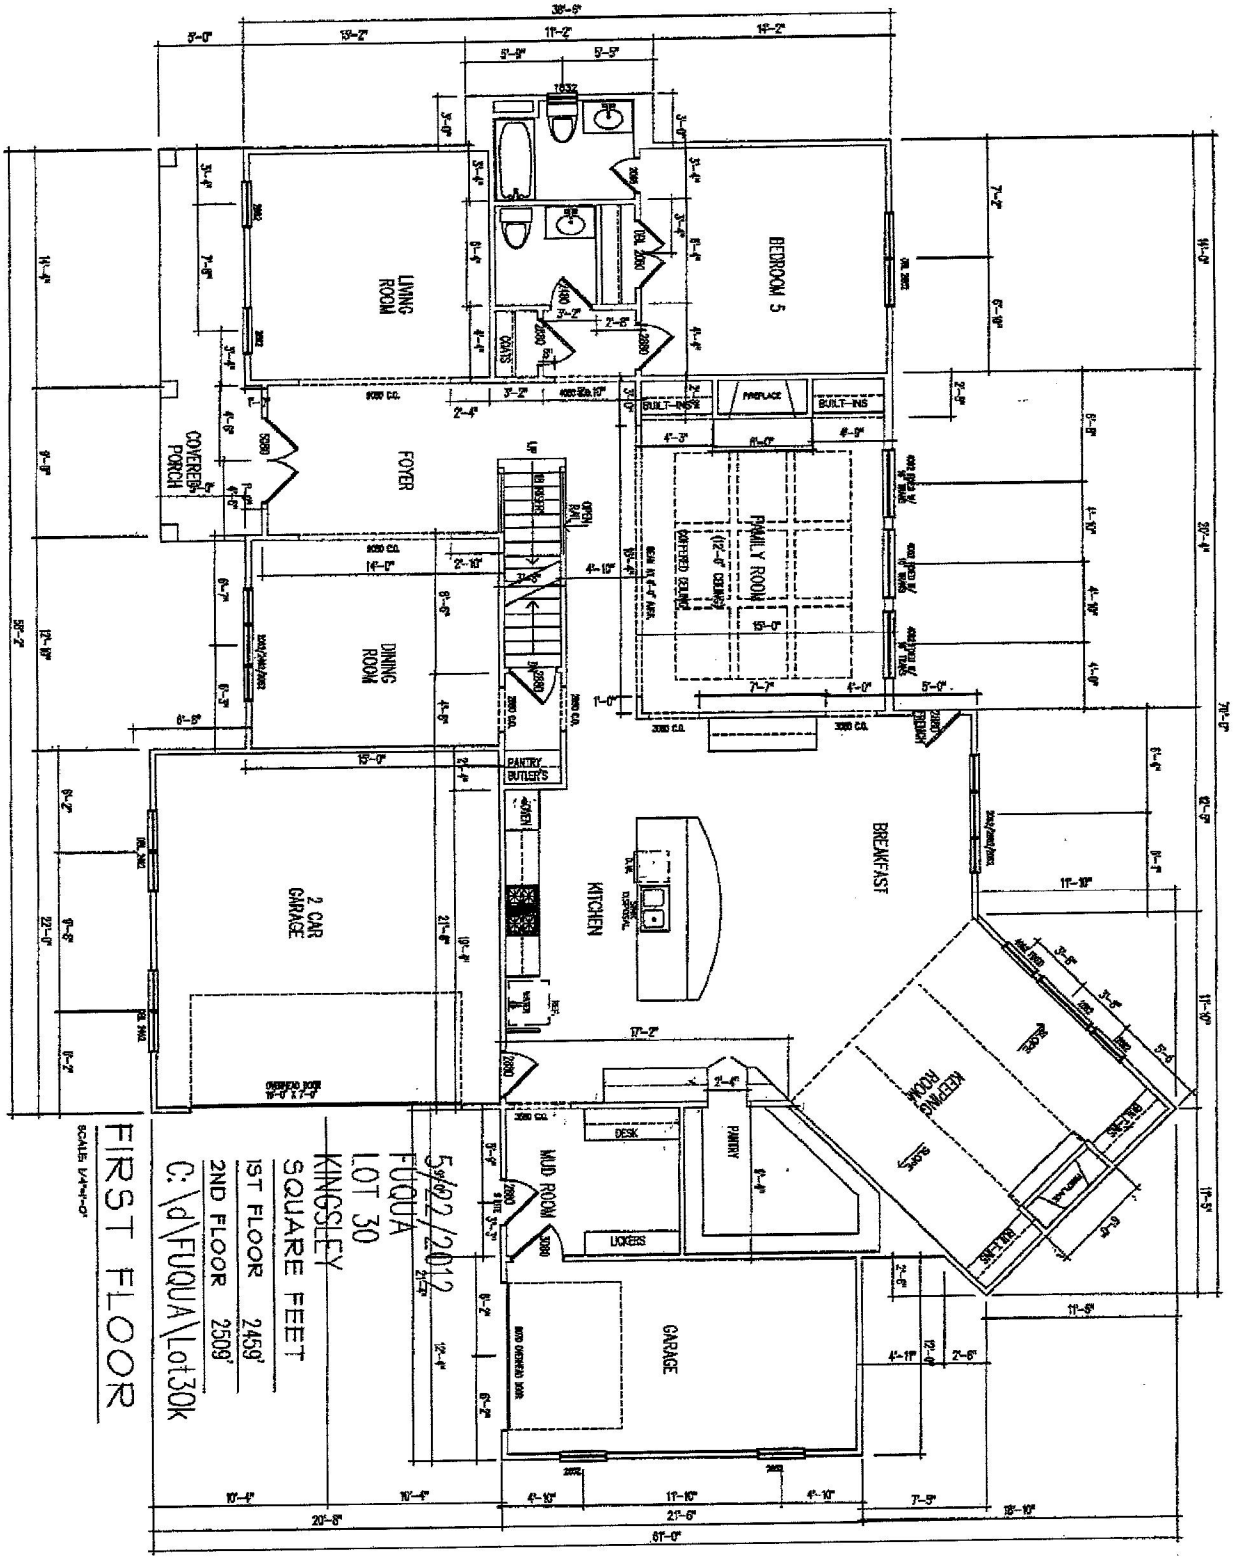

FIRST FLOOR

SCALE 1/4"=1'-0"

5/22/2012
 FUQUA
 LOT 30
 KINGSLEY
 SQUARE FEET
 1ST FLOOR 2459
 2ND FLOOR 2509
 C:\FUQUA\Lot30k

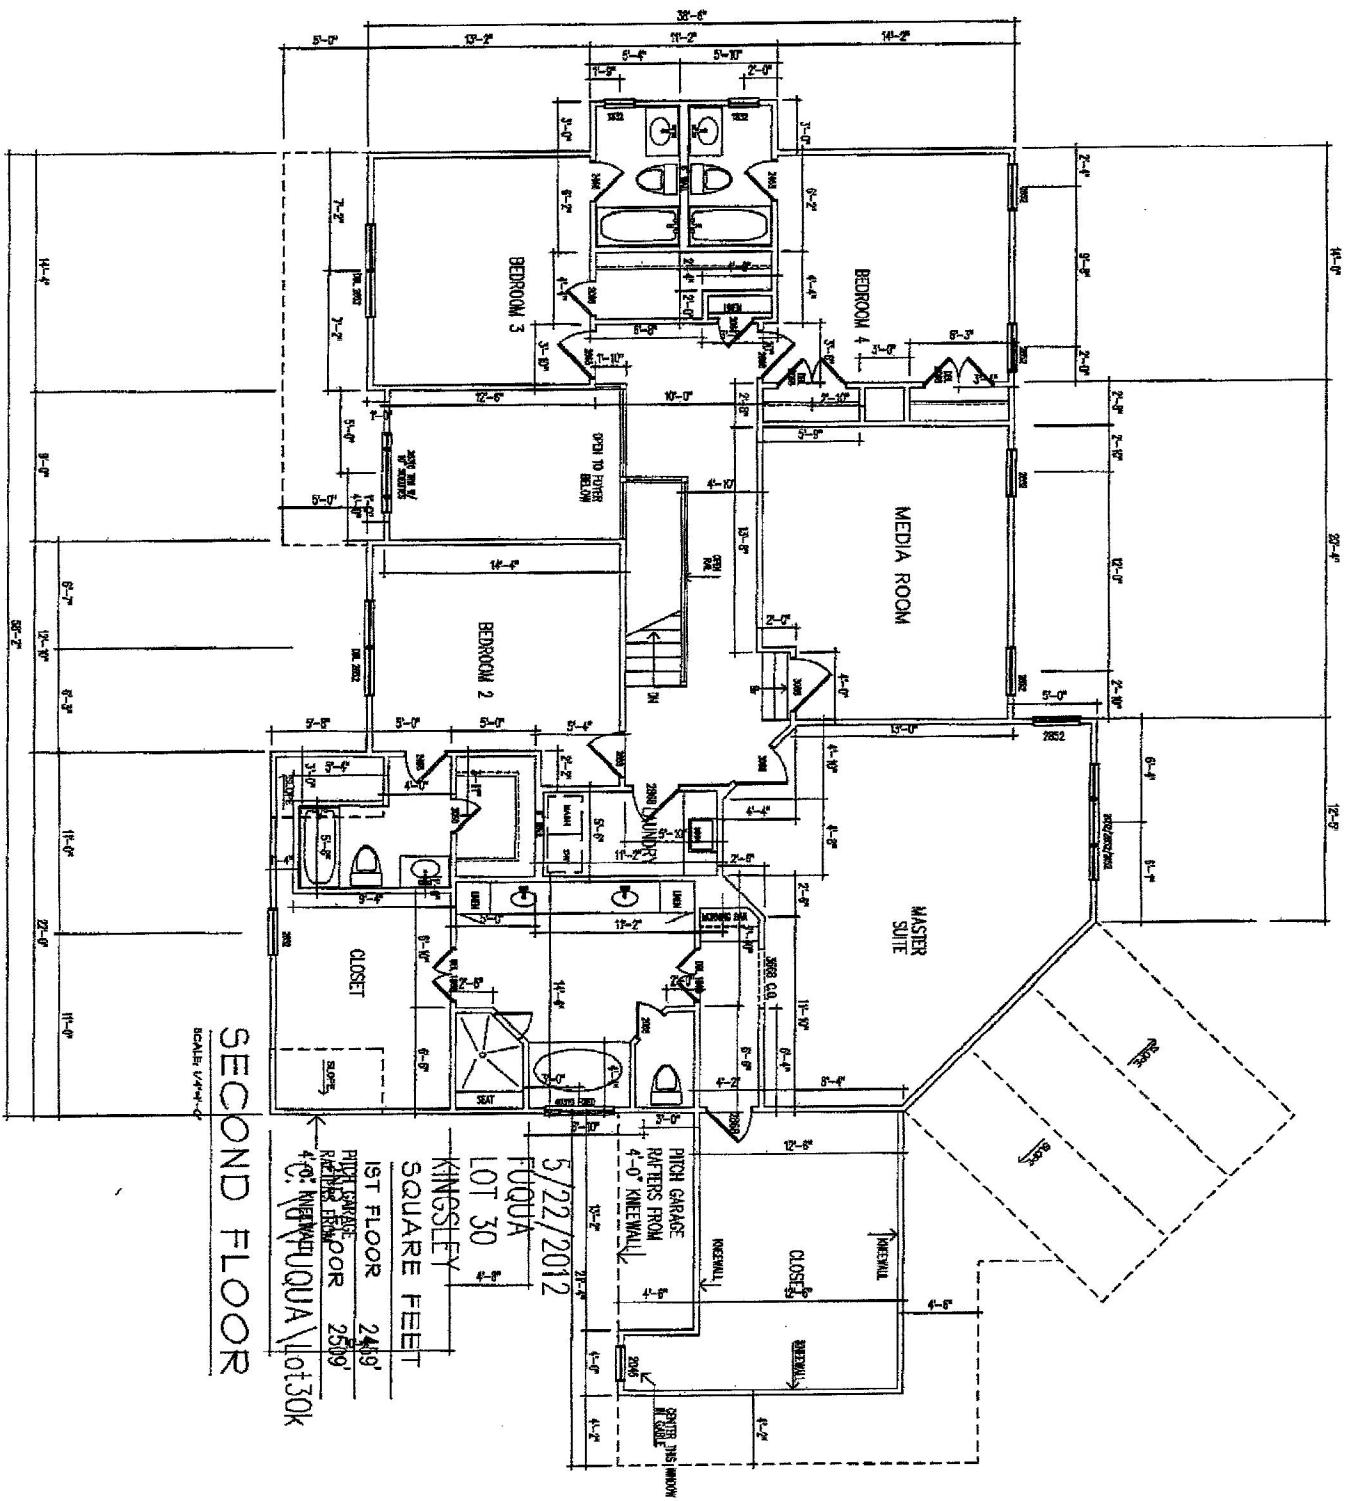

SECOND FLOOR

5/22/2012
 FUGUA
 LOT 30
 KINGSLEY
 SQUARE FEET
 1ST FLOOR 2419
 2ND FLOOR 2509
 TOTAL 4928
 C: WUQUA \lot30k