


Diagram illustrating the cross-section of a road and utility lines. The diagram shows the following layers from top to bottom:

- LIMIT OF DISTURBANCE** (indicated by a dashed green line)
- SETBACKS** (indicated by a solid green line)
- NEW GRADE** (indicated by a solid black line)
- EXIST GRADE** (indicated by a solid black line)
- PROPERTY LINE** (indicated by a solid black line)
- WATER SERVICE** (indicated by a solid black line with a 'W' label)
- SANITARY SERVICE** (indicated by a solid black line with an 'S' label)
- GAS SERVICE** (indicated by a solid black line with a 'G' label)

Legend:

- TW = TOP OF WALL**
- BW = GRADE AT BOTTOM OF WALL**

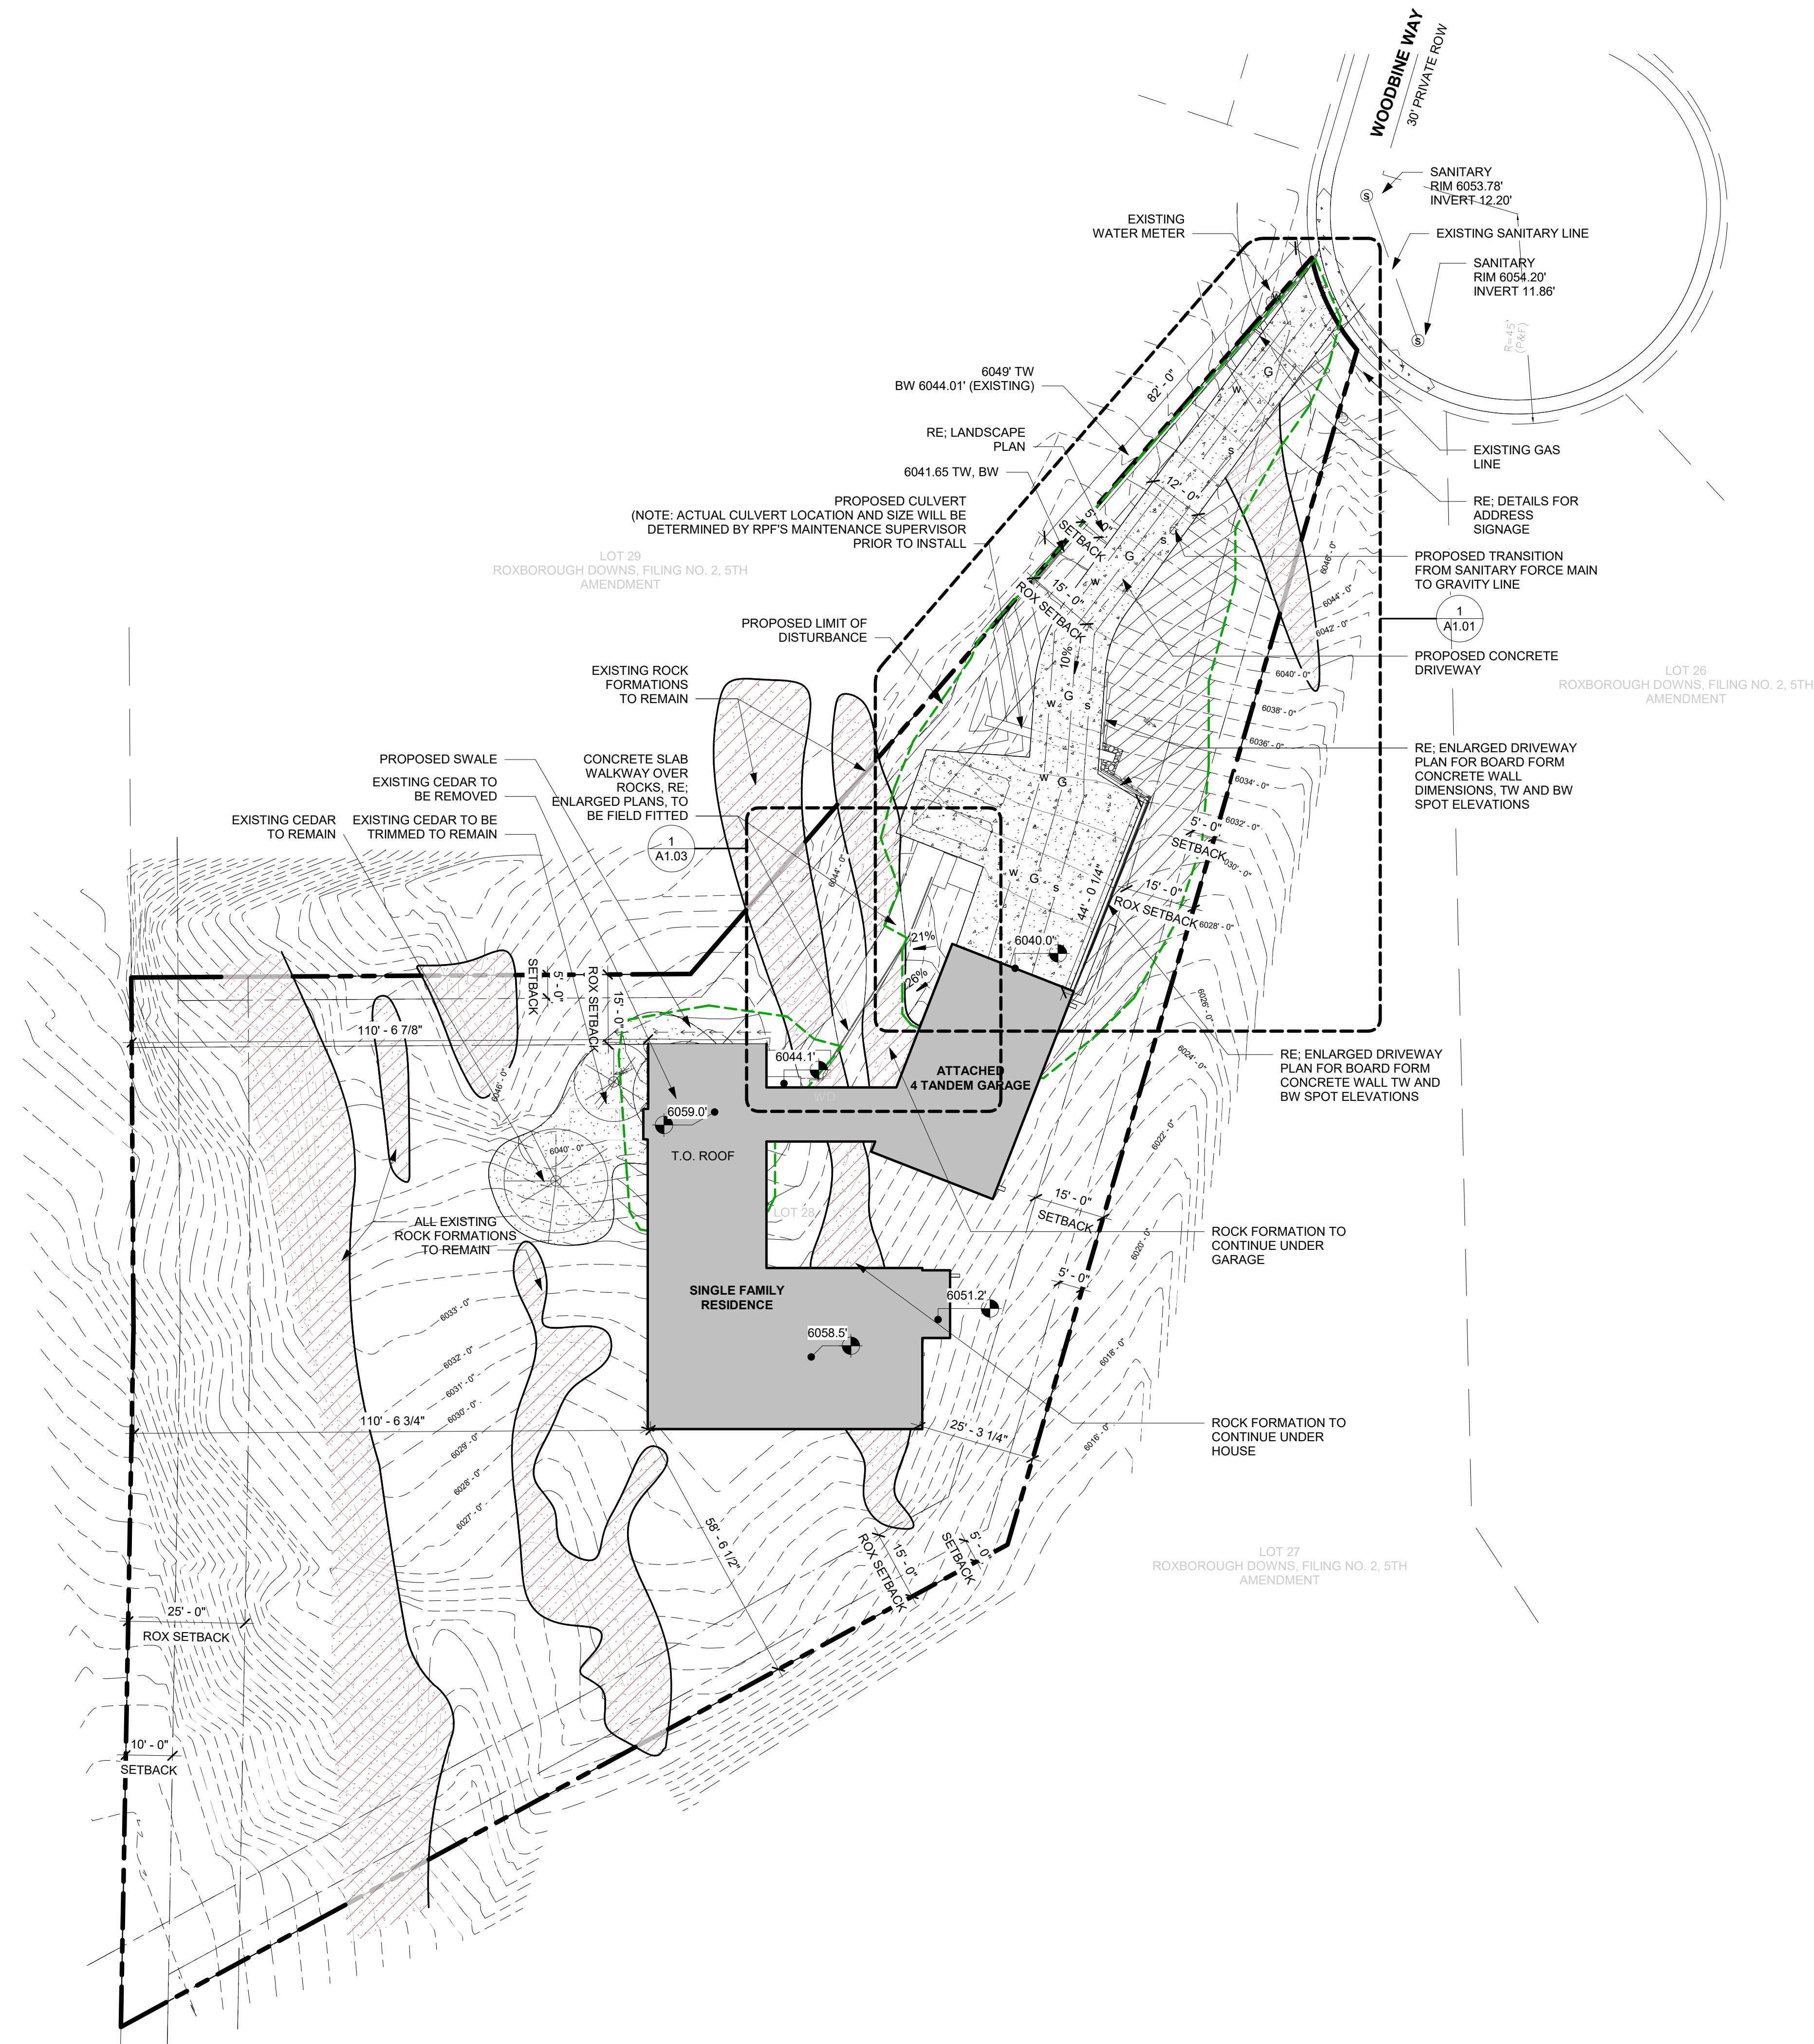

**DAVISURBAN**  
3316 TEJON STREET  
DENVER, CO 80211  
P: 303.919.9530



COPYRIGHT 2016 DAVISURBAN, LLC  
The ideas, drawings and specifications contained  
herein are copyrighted by DAVISURBAN, LLC.  
Written authorization is required for any reproduction.  
Use without the architect's written consent constitutes  
fraud as dictated by the Colorado statutes and is  
strictly forbidden.

[illegible]

## A1.00

119