



PERMIT


On-Site Wastewater Treatment System Inspection Report
Public Health – Division of Health Protection
406.256.2770

County Tracking Request #: Repair EHS Permit #: 17110

Address: 3714/3722 S 64th W Legal Description: C/S 743 T-1

System Type: Standard Chamber Total Area Installed: 600 sq

Additional System Details: _____

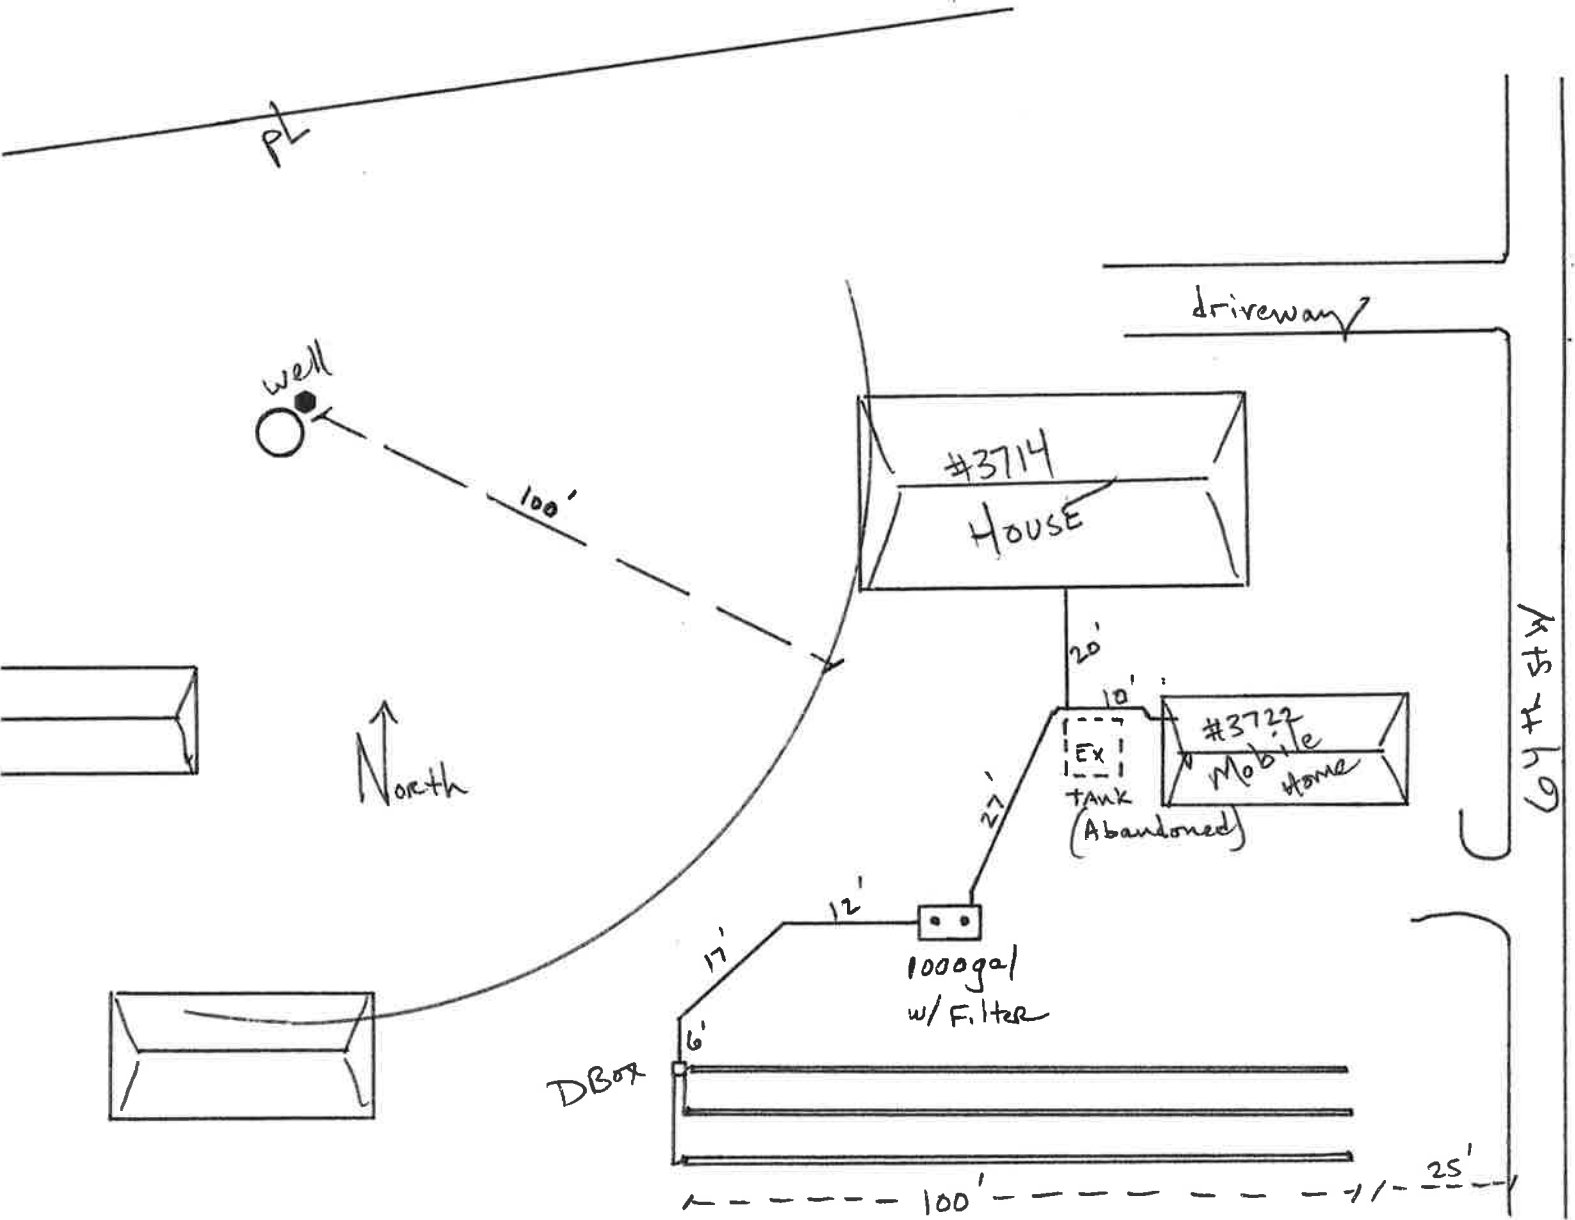

Date: 7/22/20 Septic Installer: Current Inc Sanitarian: Alan Hanks

Note: Inspection report denotes compliance with plans submitted by the applicant and to the Yellowstone City-County Health Department Rules and Regulations (Rule #3). It does not guarantee performance or longevity of system. (Revised 11/2018)