


GEORGE WASHINGTON BOULEVARD
 (STATE HIGHWAY 60.00' WIDE)



PREPARED FOR:
 COVE REALTY TRUST
 P.O. BOX 632
 COHASSETT, MA 02029

PLAN OF LAND
 HINGHAM, MASS.
 SHOWING DRIVEWAY & UTILITY EASEMENTS
 OVER LOTS 21 & 22
 AND NEW EASEMENTS
 OVER LOTS 23 & 24
 L.C.P. PLANS 12859
 FEBRUARY 14, 2011

KEEFE ASSOCIATES
 2 COLUMBIA ROAD
 FERNBORO, MA 02338
 781-526-4488

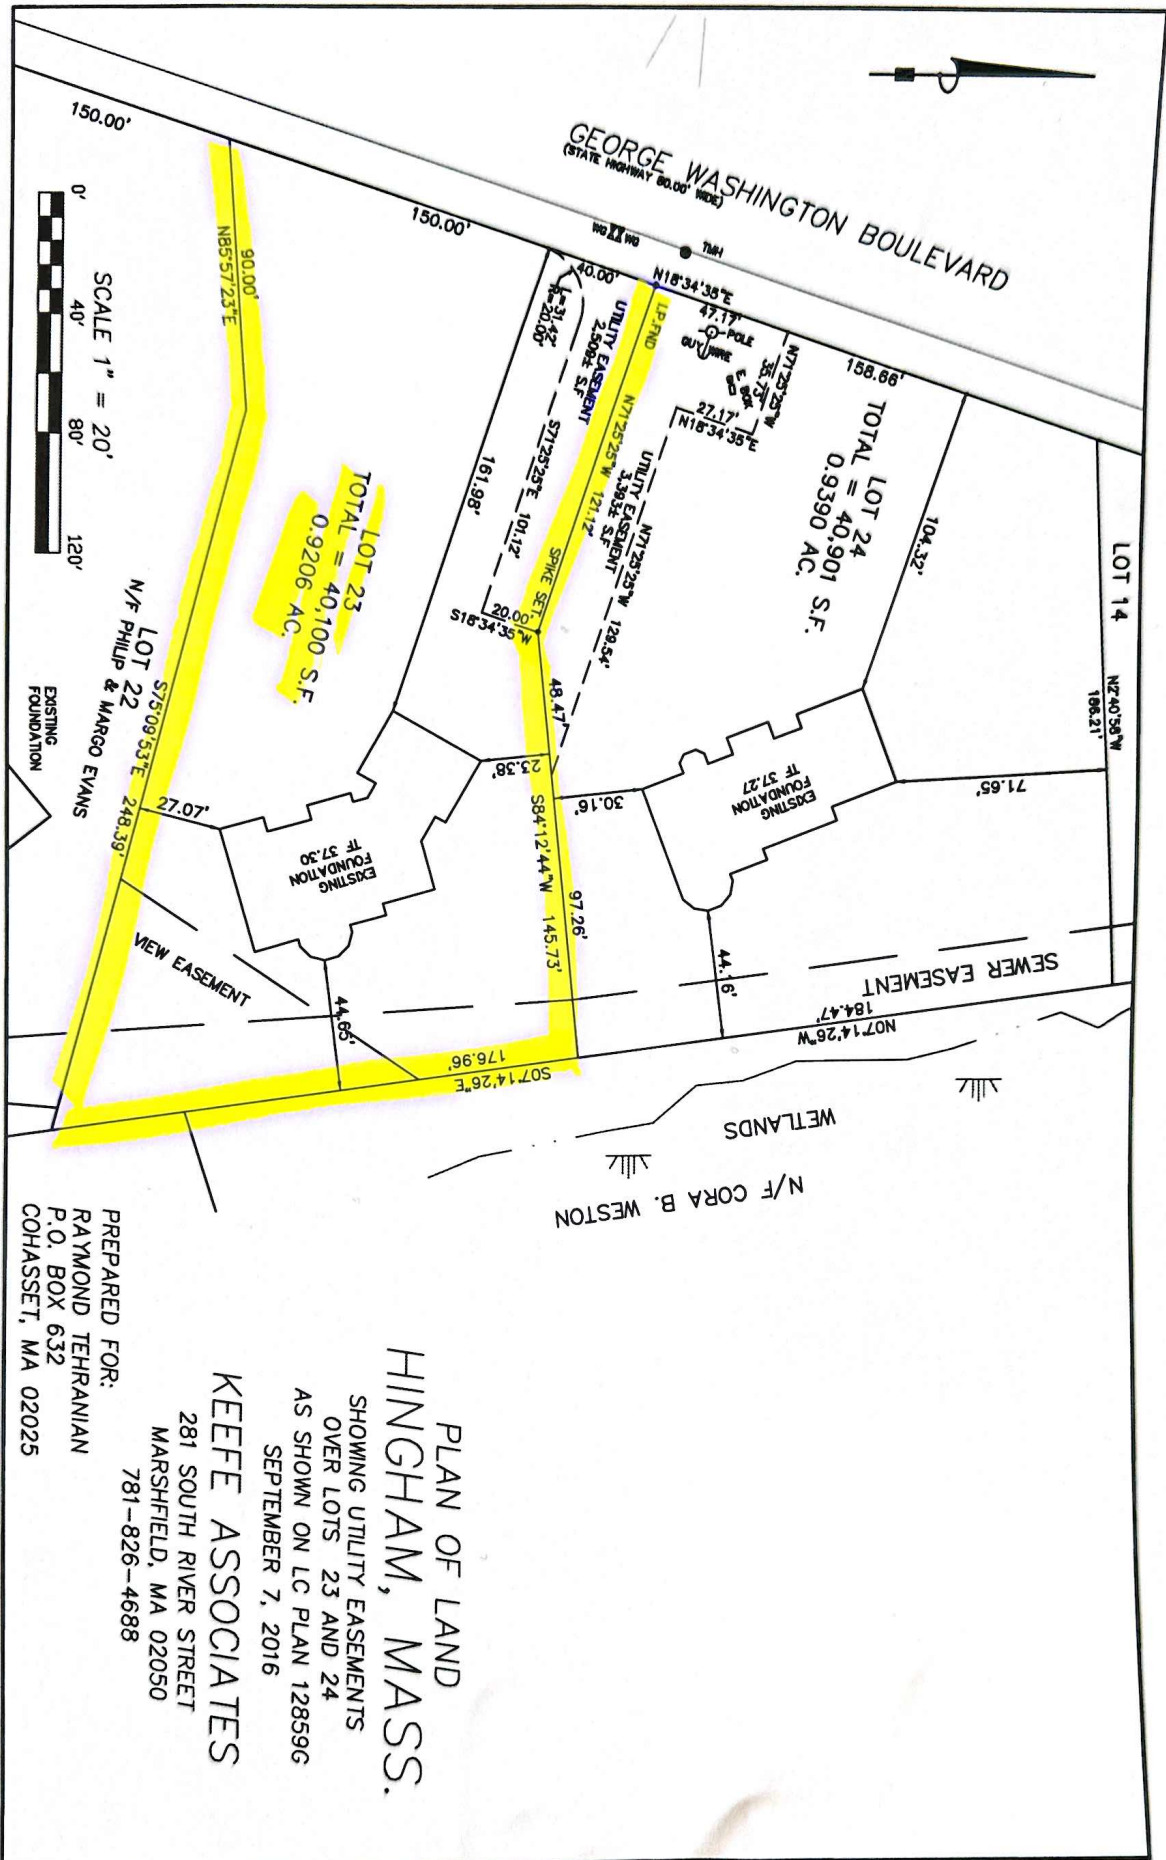

GEORGE WASHINGTON BOULEVARD
(STATE HIGHWAY 80.00' WIDE)



LOT 23
TOTAL = 40,100 S.F.
0.9206 AC.

LOT 24
TOTAL = 40,901 S.F.
0.9390 AC.

PREPARED FOR:
RAYMOND TEHRANIAN
P.O. BOX 632
COHASSET, MA 02025

PLAN OF LAND
HINGHAM, MASS.
SHOWING UTILITY EASEMENTS
OVER LOTS 23 AND 24
AS SHOWN ON LC PLAN 12859G
SEPTEMBER 7, 2016
KEEFE ASSOCIATES
281 SOUTH RIVER STREET
MARSHFIELD, MA 02050
781-826-4688