

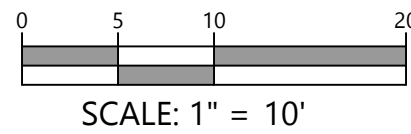


LOT 28, ROXBOROUGH DOWNS FILING NO. 2, 5TH AMENDMENT
SECTION 11, TOWNSHIP 7 SOUTH, RANGE 69 WEST,
6TH P.M., DOUGLAS COUNTY, COLORADO

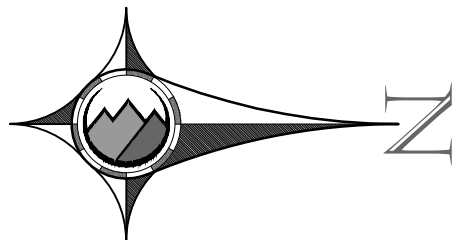

- LEGEND:
- PROPERTY LINE
 - PROPERTY SETBACK
 - EXISTING 5' CONTOUR
 - EXISTING 1' CONTOUR
 - FLOW DIRECTION
 - EXISTING SANITARY LINE
 - EXISTING GAS LINE
 - EXISTING SANITARY MANHOLE
 - EXISTING WATER METER

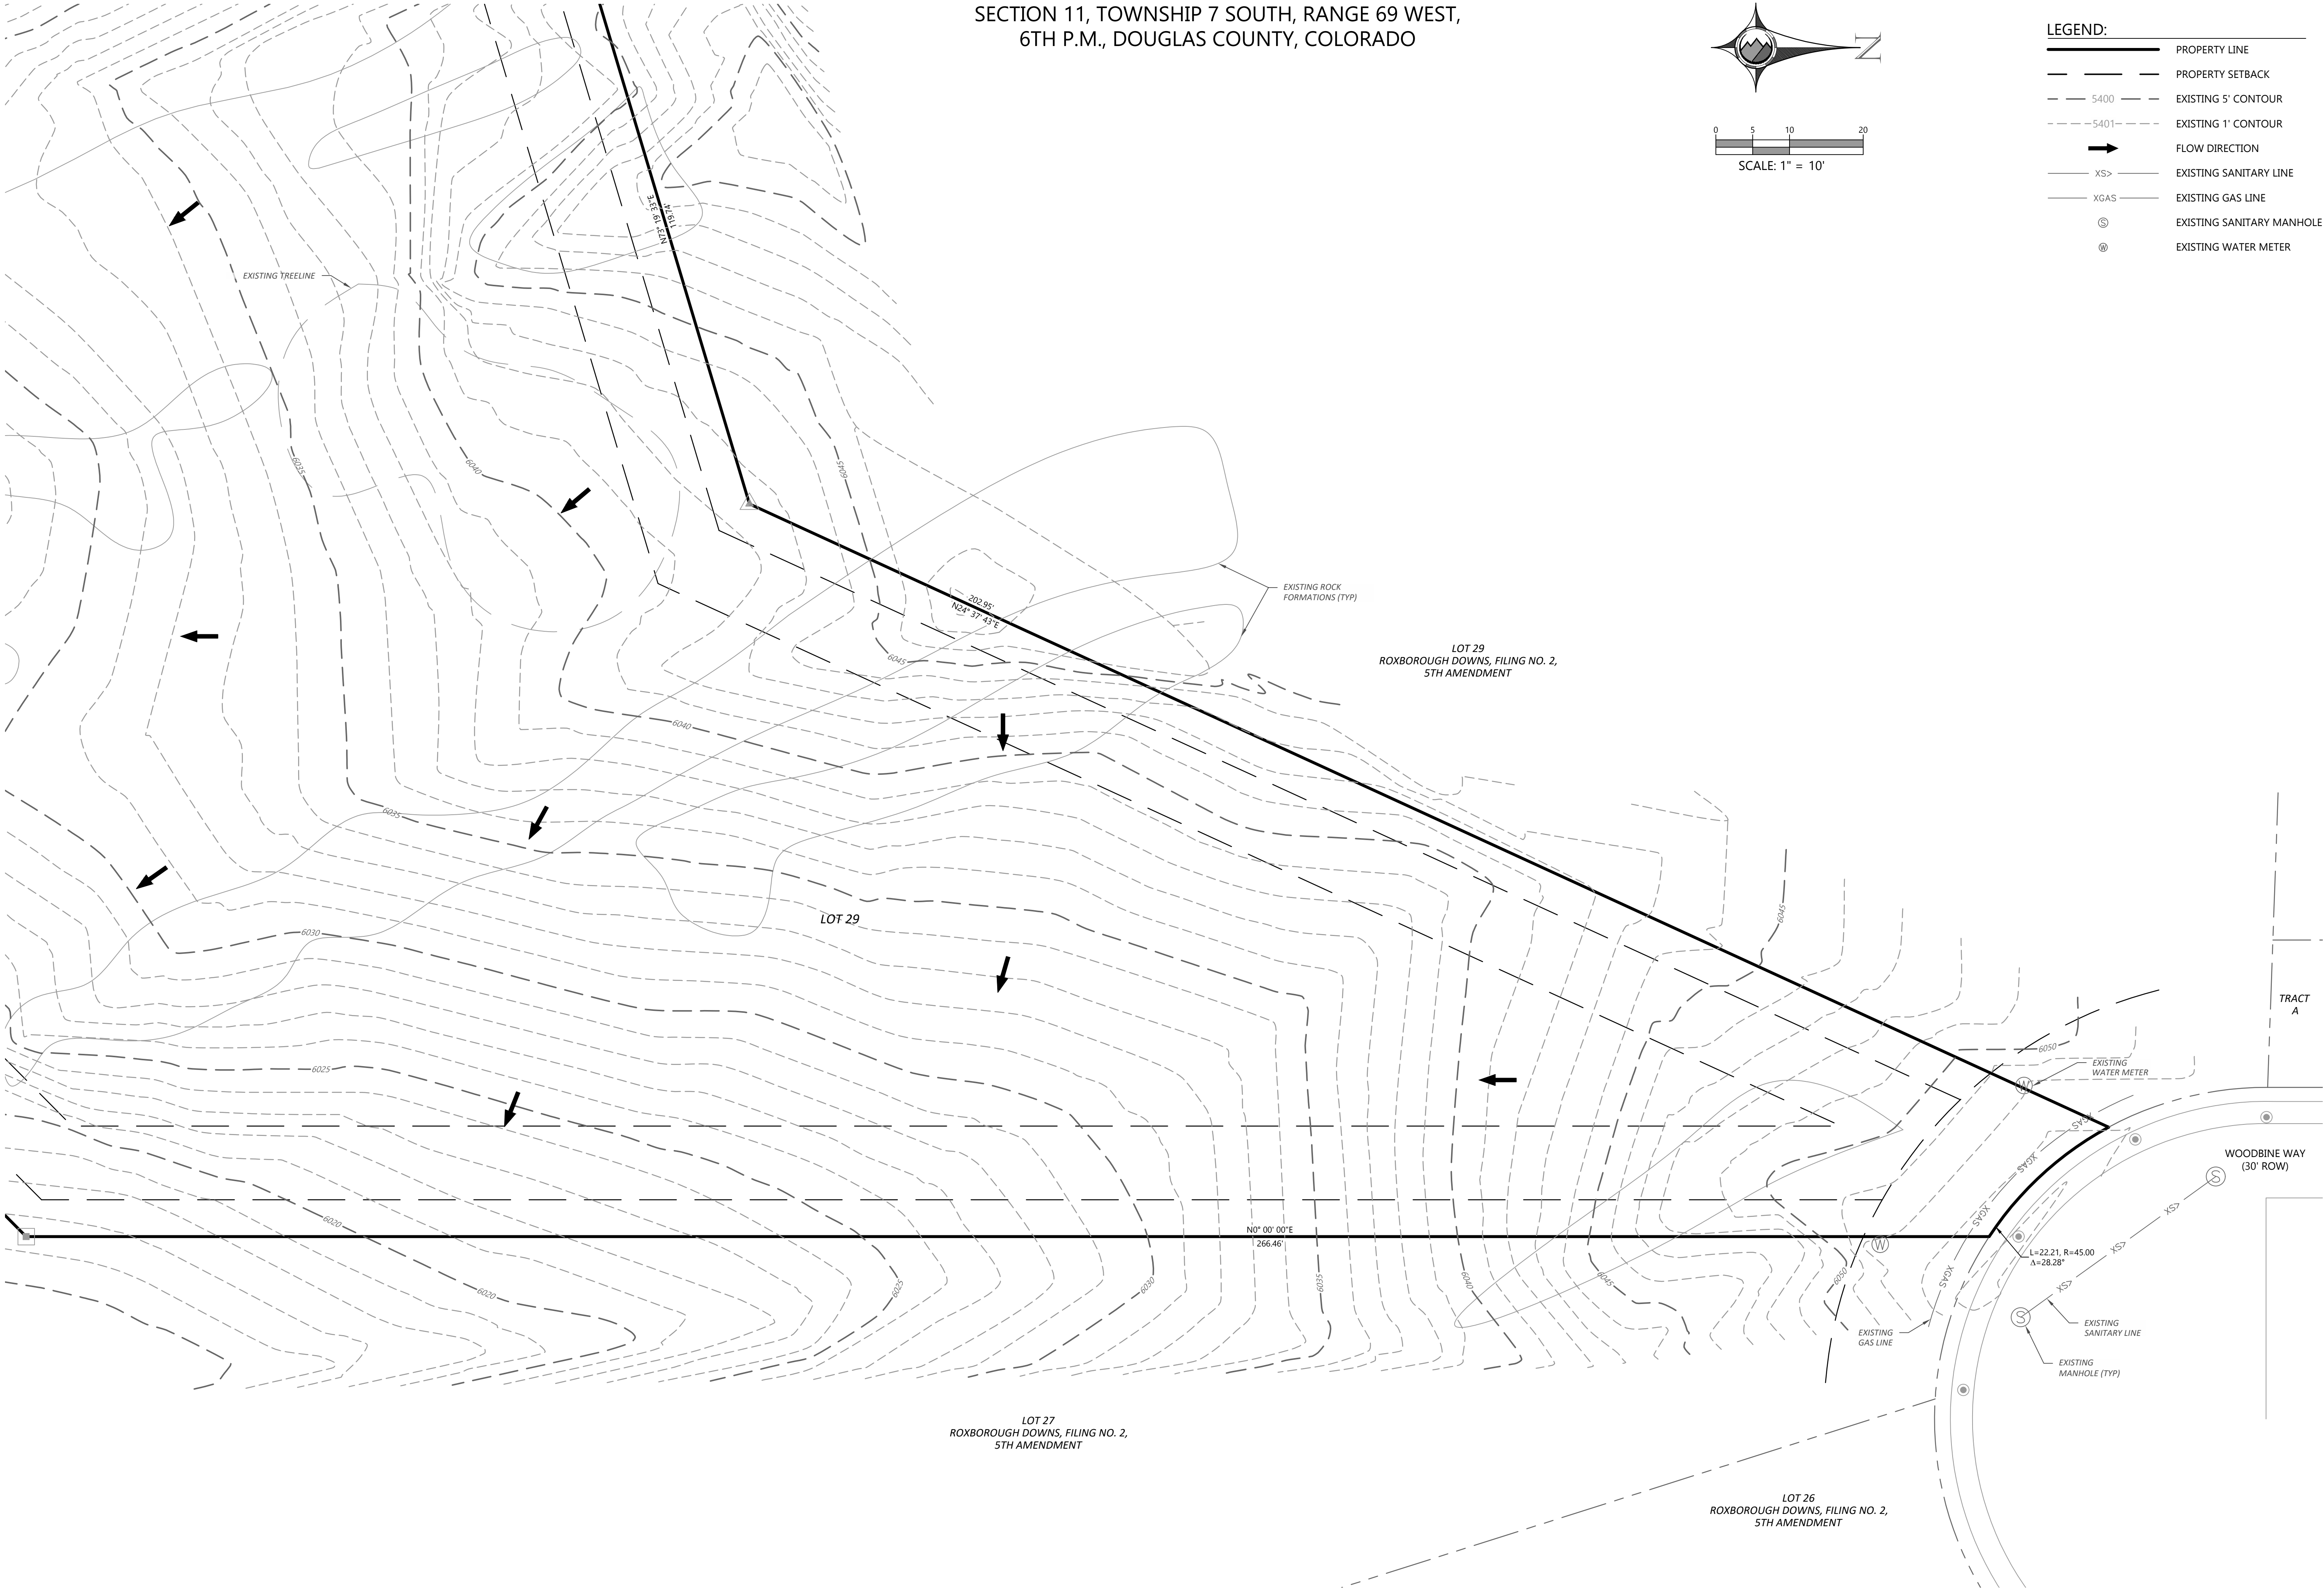

PROOF CIVIL
consulting engineers
800 W. 8th Ave | Ste 104 | Denver, CO 80204

SEAL:

FOR AND ON BEHALF OF PROOF CIVIL CO.

REVISIONS	
NO.	DATE

PROJ. NO.	DATE	DRAWN BY	CHECKED BY
20069	11/30/2020	KYS	JGD

HISTORIC CONDITIONS

WOODBINE ROXBOROUGH
6129 WOODBINE WAY

LITTLETON

DRAWING NO.
A