
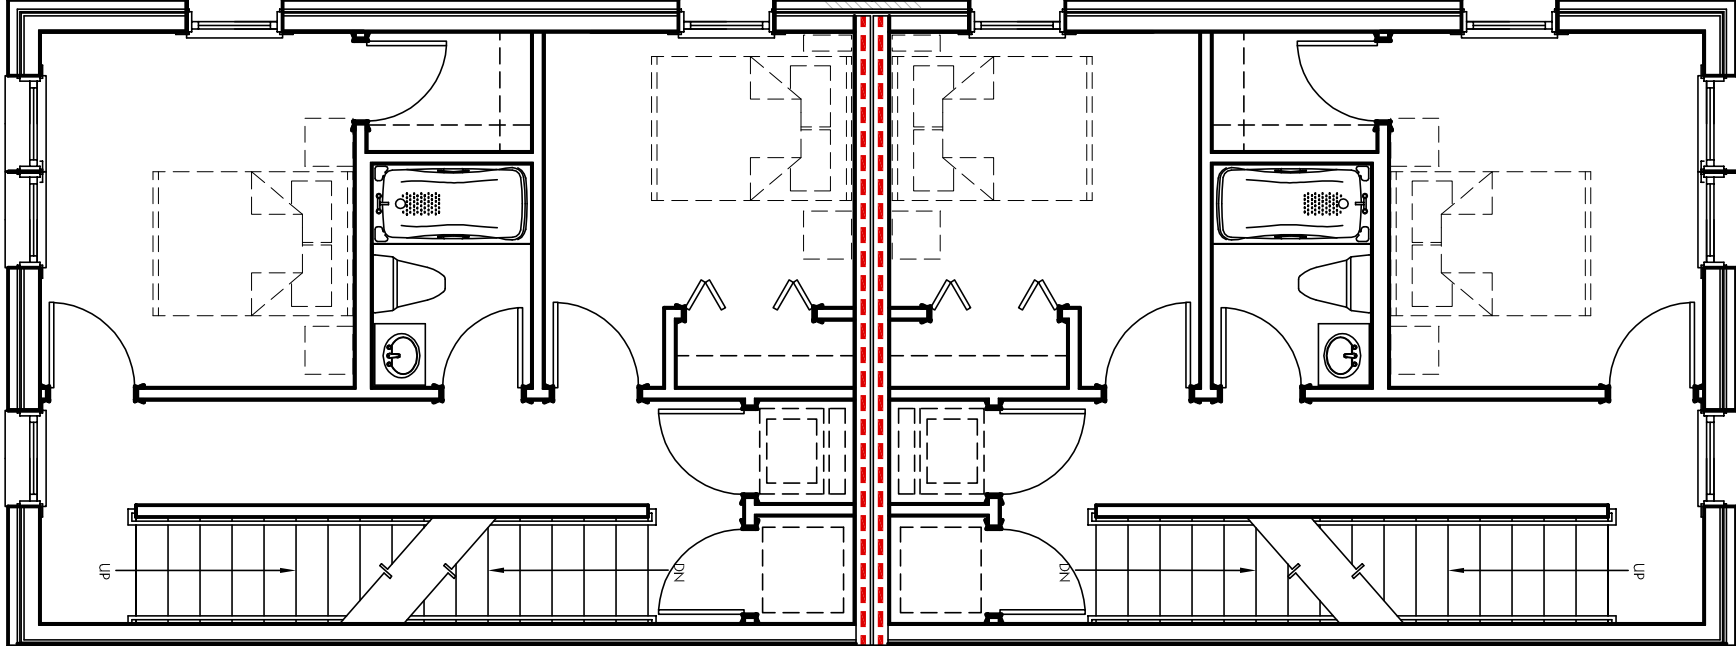


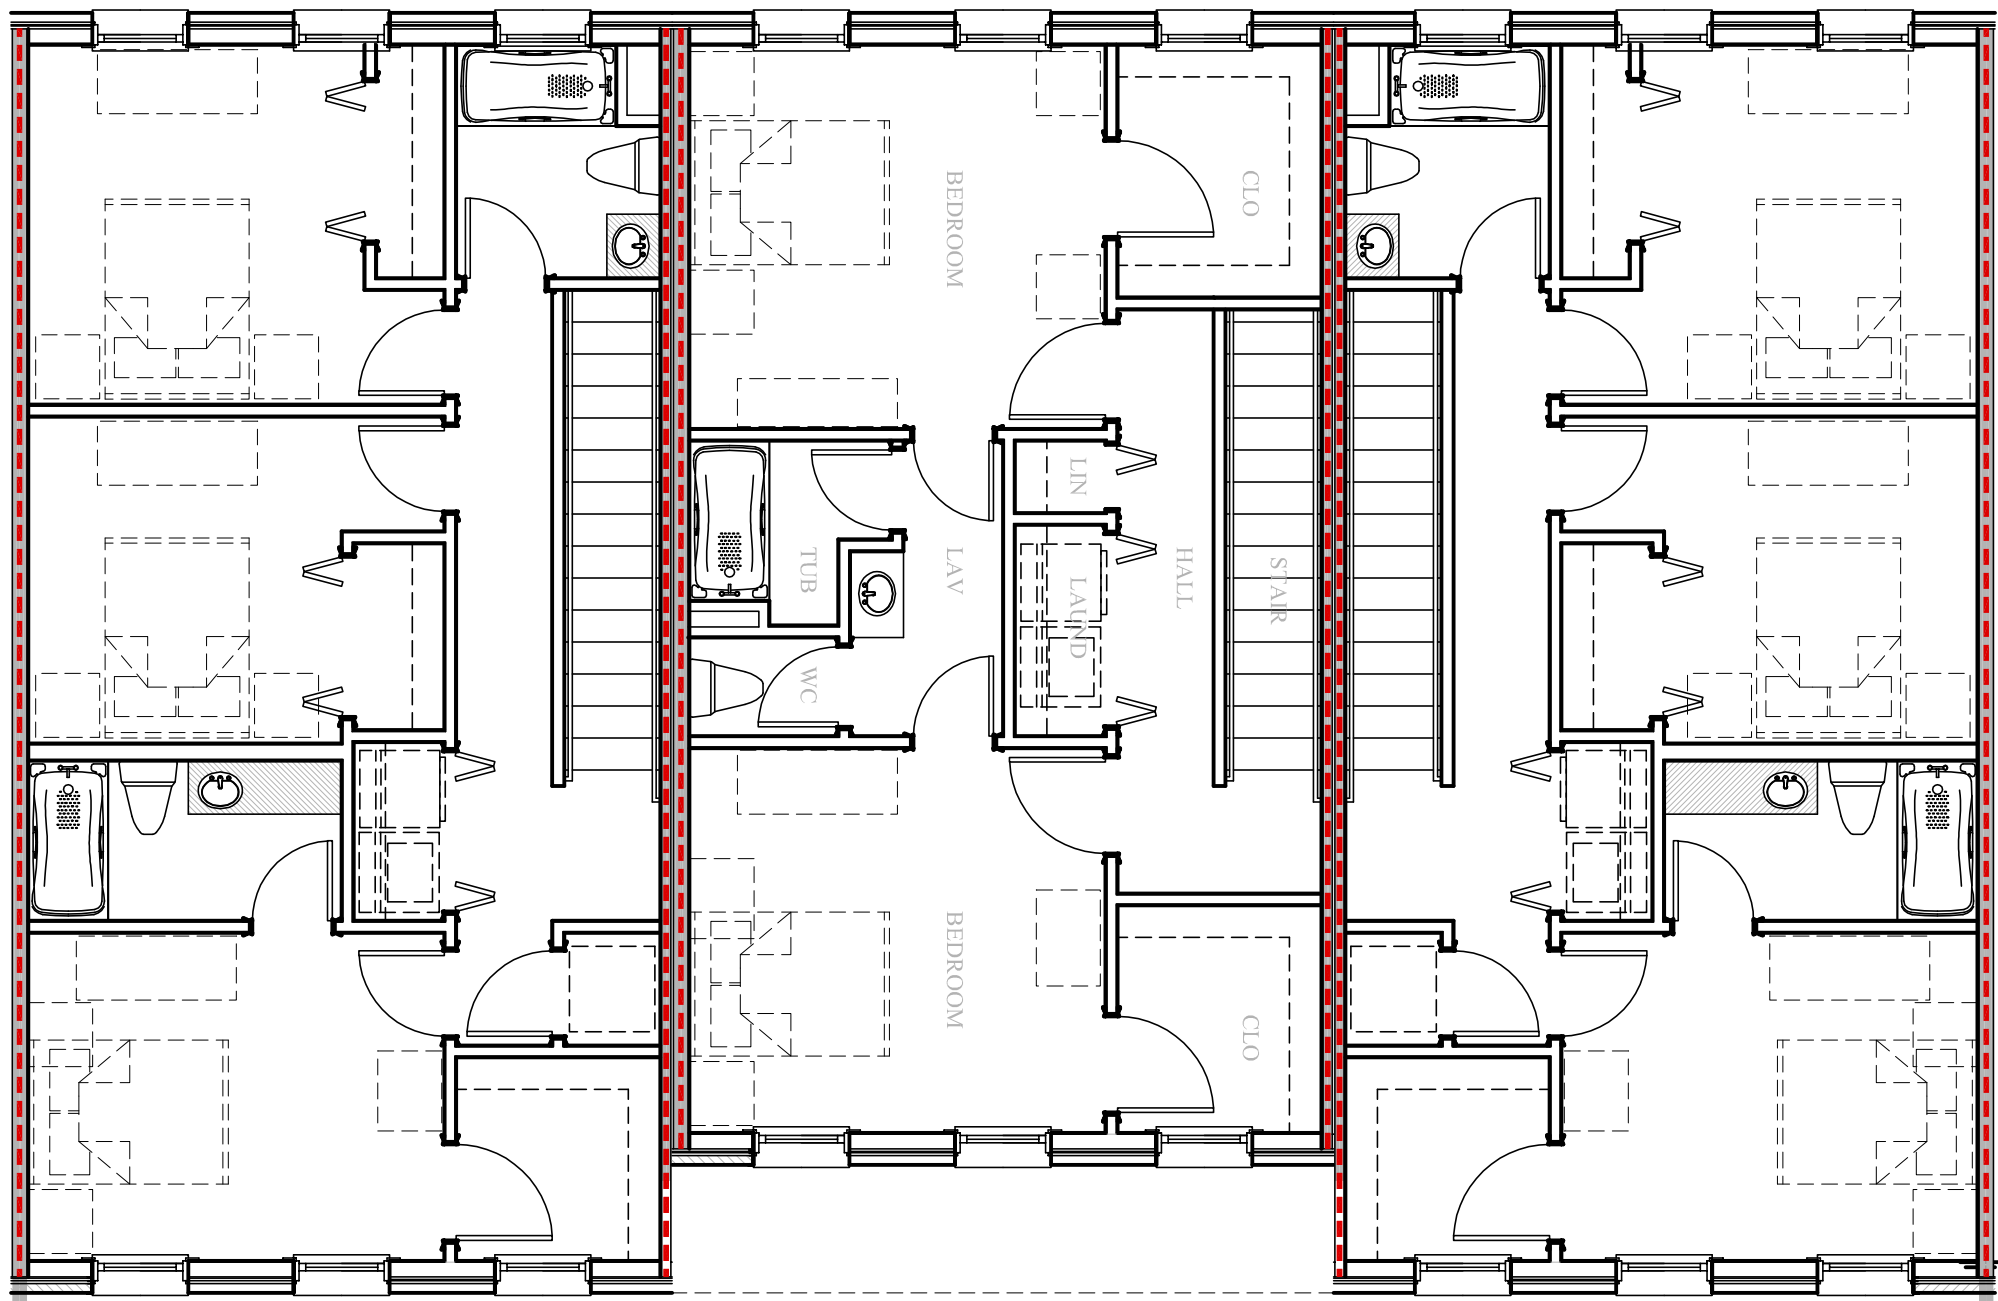

THIRD FLOOR

SCALE: $\frac{3}{16}$ " = 1'-0"

604 NORTH MAPLE
MURFREESBORO, TENNESSEE